


EXISTING/ PROPOSED FIRST FLOOR PLAN
 2,165SF EXIST'G USEABLE RETAIL SPACE, 1,092SF USEABLE SHOP AREA SPACE

SCALE: 1/4" = 1'-0"

NOTE
 THESE DRAWINGS AND DESIGN THEREIN ARE THE EXCLUSIVE PROPERTY OF ARCHITECTURAL DESIGNS, INC. ANY USE OR REPRODUCTION WITHOUT THE EXPRESSED WRITTEN CONSENT OF ARCHITECTURAL DESIGNS, INC. WILL RESULT IN LEGAL ACTION ALL CONTRACTORS SHALL BE RESPONSIBLE FOR MEETING STATE AND LOCAL CODES. IF ANY VARIATIONS OCCUR FROM THE DRAWINGS THE CONTRACTOR SHALL NOTIFY ARCHITECTURAL DESIGNS, INC.

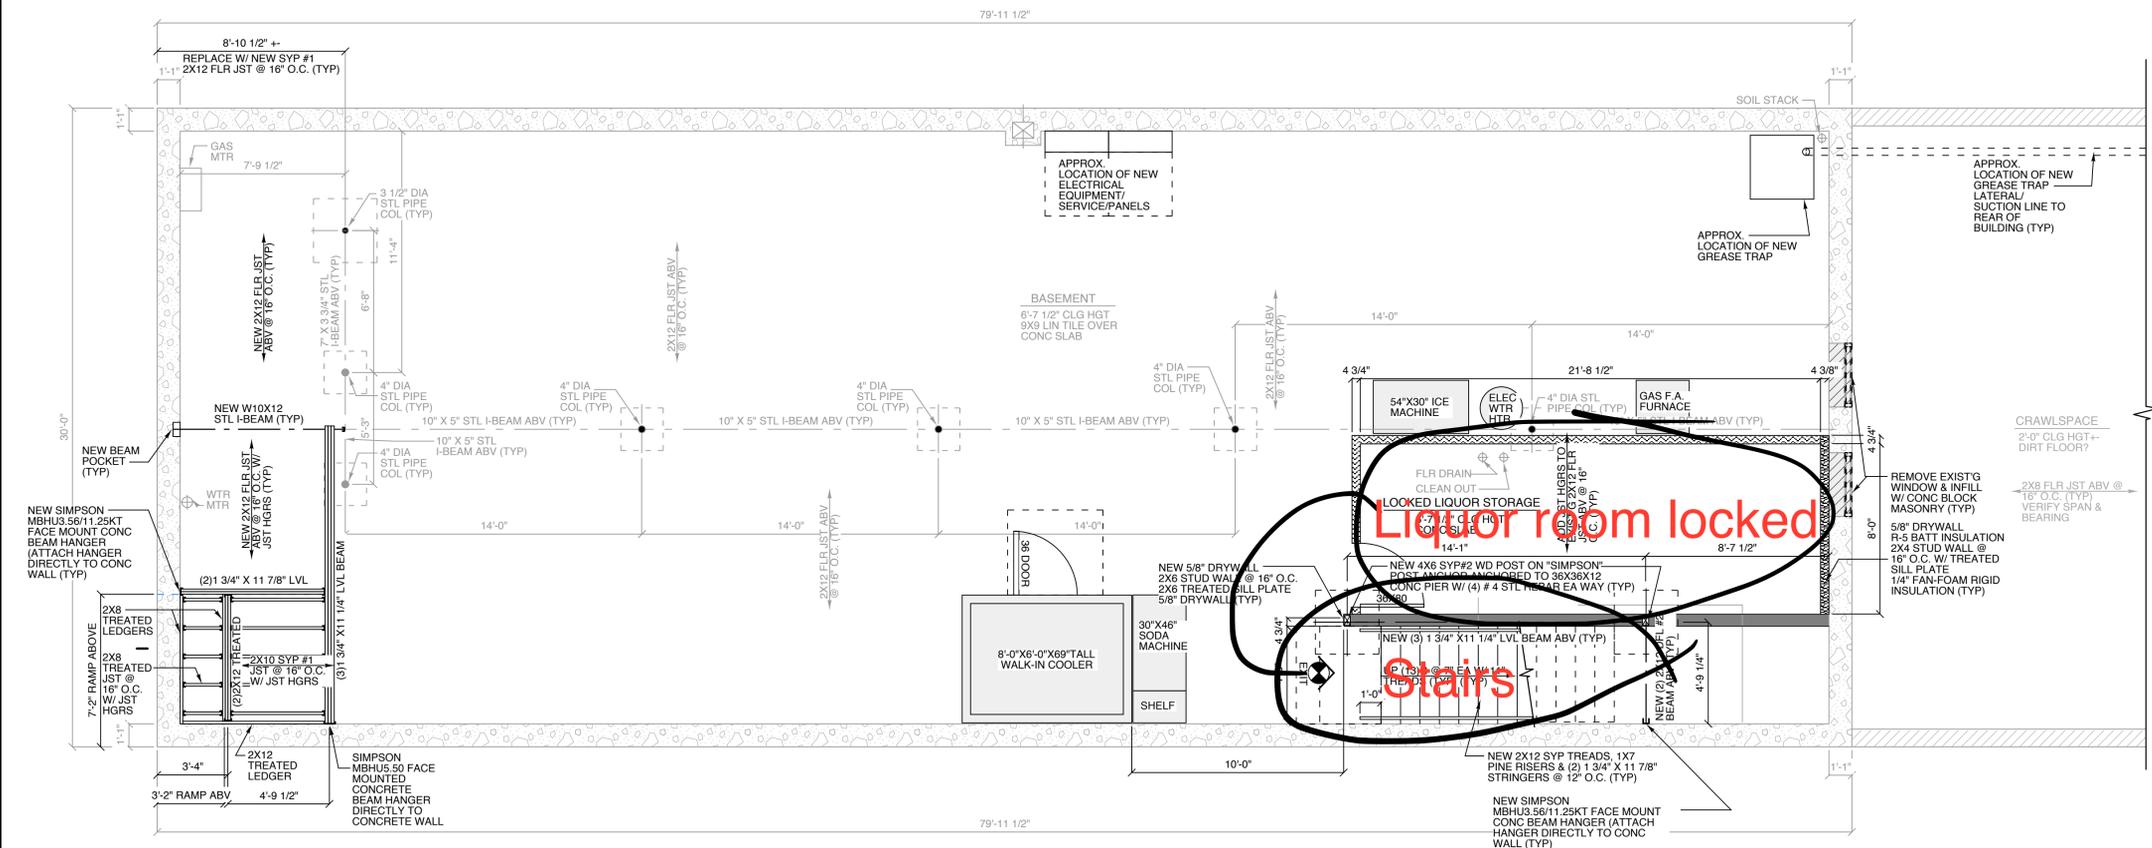

EXISTING/ PROPOSED BASEMENT FLOOR PLAN

SCALE: 1/4" = 1'-0"

PRELIMINARY NOT FOR CONSTRUCTION