




1

3/16" = 1'-0"

FLOOR PLAN

entry for patrons

NO PATRON ENTRY

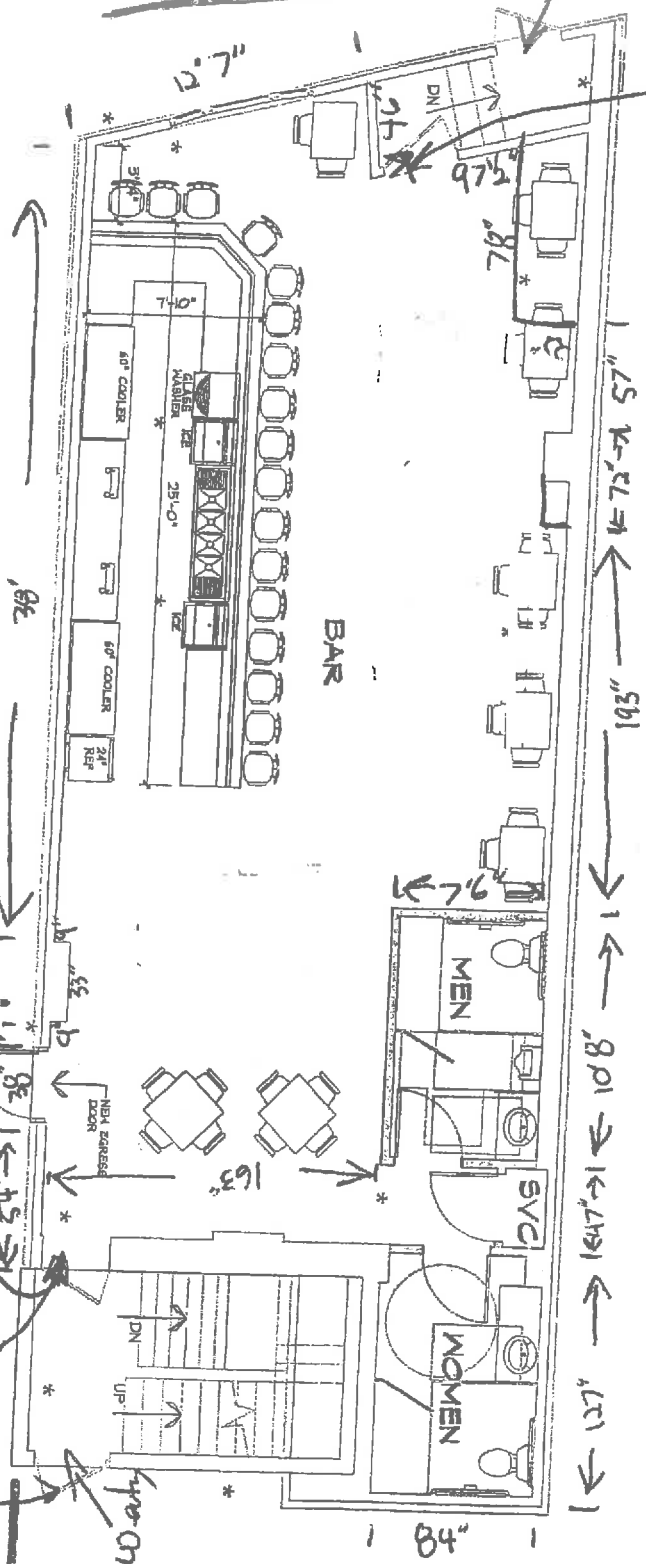

Line on sidewalk & Patron Entry

ID checks
Security
(WAS - SAT)
(THURS - SAT)
6-9-16

North

1796 0511

Bottoms Up

7127 W. National Ave
West Allis, WI 53214

THE
CUSTOM
HOUSE LLC
ARCHITECTURE UNLIMITED
RESIDENTIAL-COMMERCIAL
1906 S. 58th STREET
WEST ALLIS, WI 53214
PHONE (414) 617-0332

OWNERSHIP OF DOCUMENTS
This document, including all drawings and designs, is the property of The Custom House LLC. It is to be used only for the project and location specified. No part of this document is to be reproduced or transmitted in any form or by any means electronic or mechanical, including photocopying, recording, or by any information storage and retrieval system, without the prior written permission of The Custom House LLC.

CONTRACT 2014
Sheet Contents
PLAN

Issued For: DATA
Project: DATA
Date: 12-04-2014

Drawn By: PS
Checked By: PS
Date: 01-04-2014
Job Number: 14000
Sheet Number: 1/000

1/2

