


ALLEY

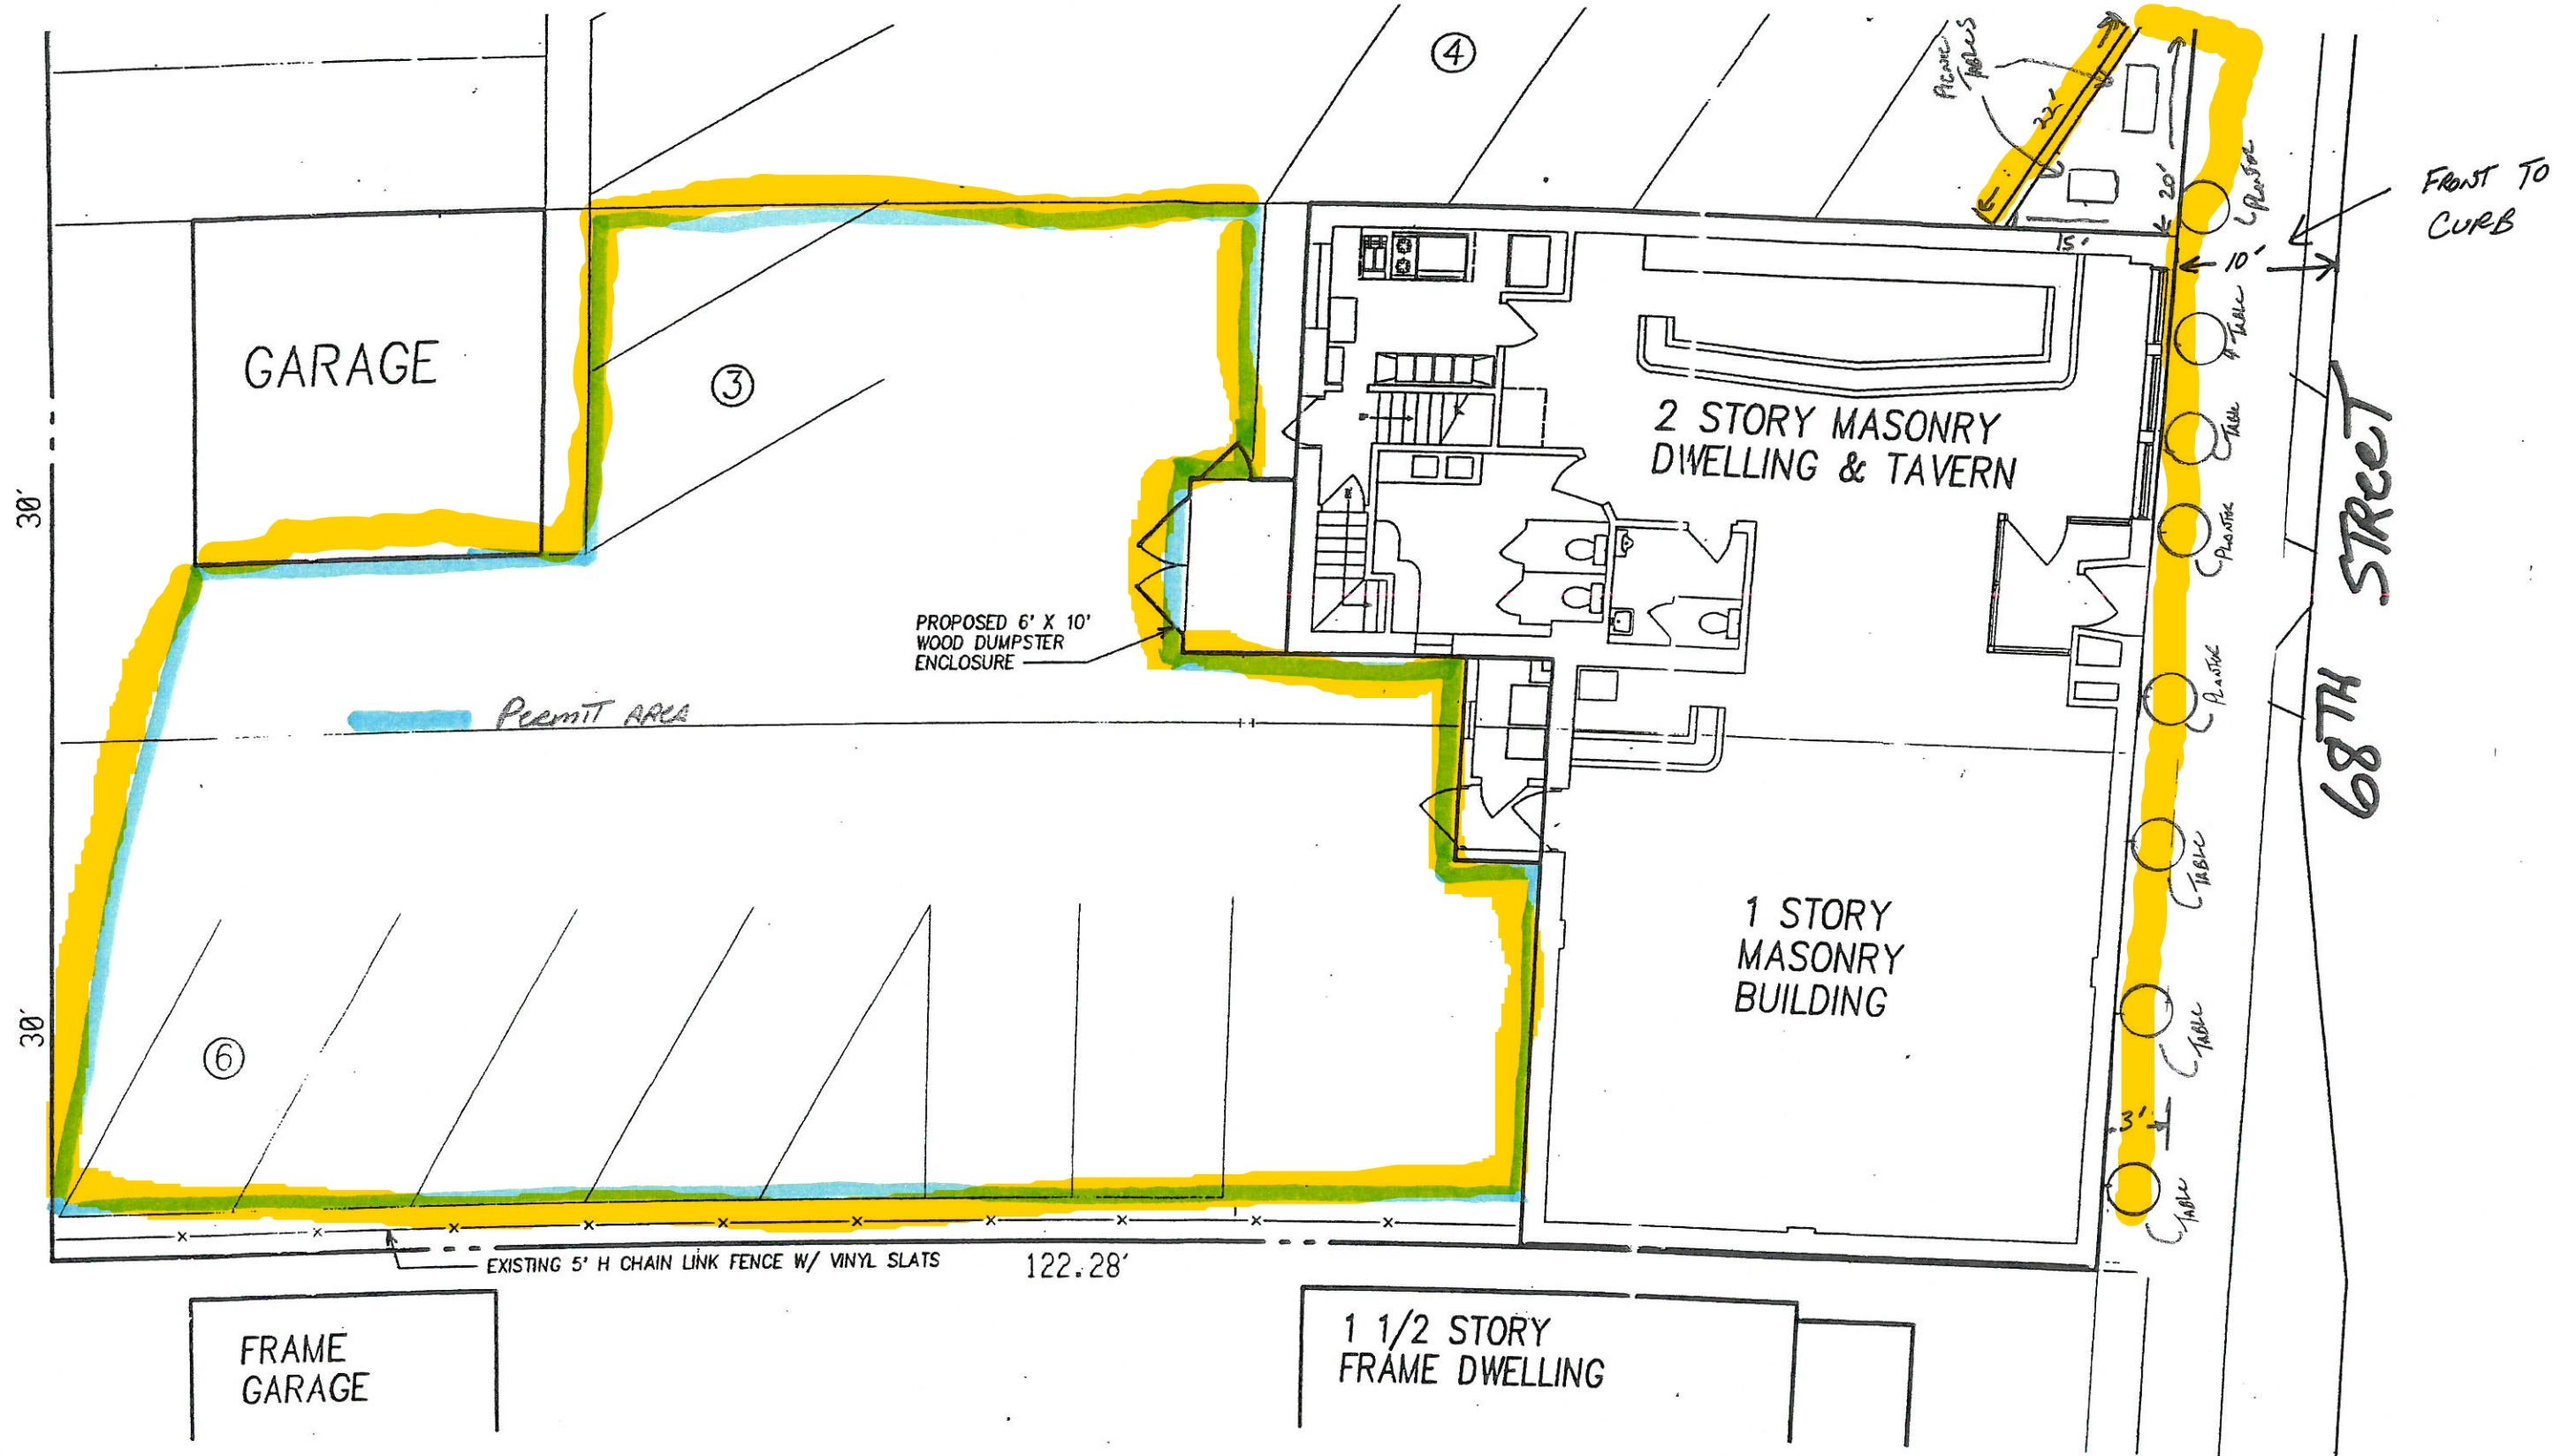

FRONT TO CURB

68TH STREET

site plan
SCALE: 1" = 10'

