

CONSULTANT

PROJECT NAME

**CAFE DELI
ALTERATIONS**

PROJECT ADDRESS
**RUPENAS FINE FOODS
7641 W. BELOIT RD.
WEST ALLIS, WI**

OWNER

MARIA RUPENA

PROJECT NUMBER

DATE
08-22-22


COPYRIGHT ©
2022 THOMAS D THOMPSON
ARCHITECT

SHEET TITLE

MASTER FLOOR PLAN

SHEET NUMBER

A101

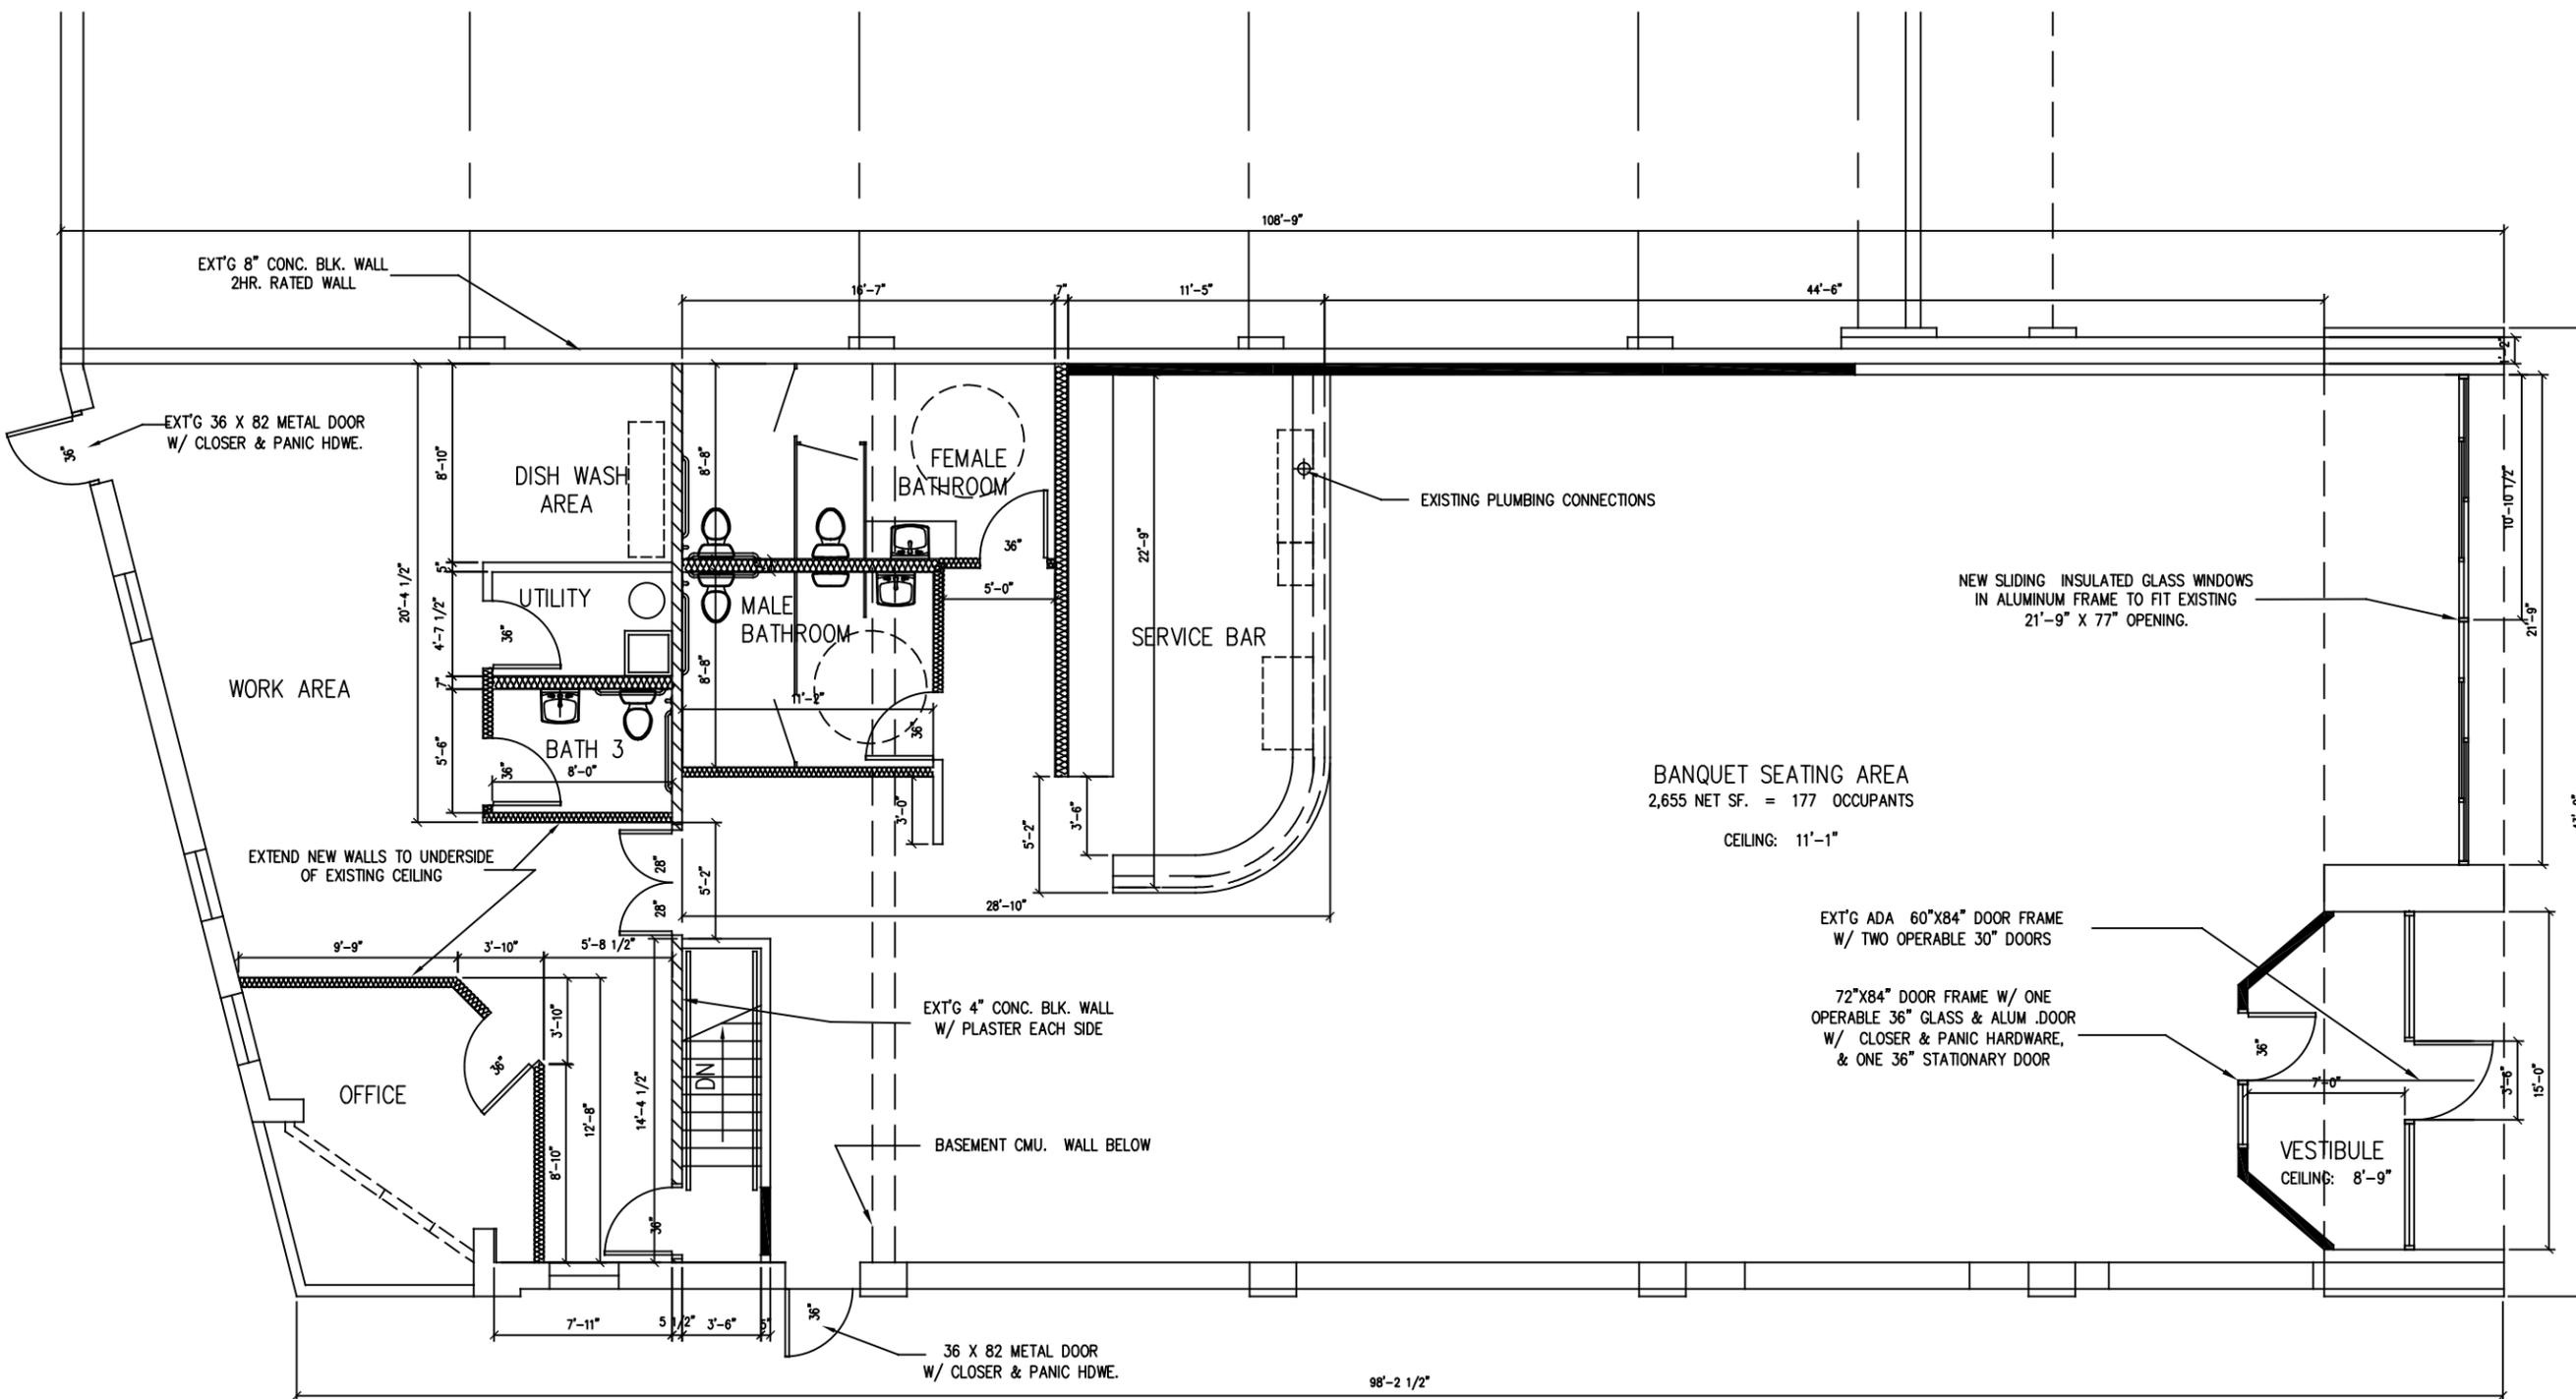

FLOOR PLAN

SCALE: 1/8" = 1'-0"

ROOM FINISH SCHEDULE

RM NO.	ROOM NAME	FLOOR	BASE	WALLS				CEILING	REMARKS	FINISH CLASS
				NORTH	SOUTH	EAST	WEST			
001	BANQUET SEATING	COMP. VINYL TILE	V.	PAINT - ENAMEL	PAINT - ENAMEL	PAINT - ENAMEL	PAINT - ENAMEL	PAINTED DRYWALL	EXISTING	C
002	UTILITY & STORAGE AREA	SEALED CONC.	V.	PAINT - ENAMEL	PAINT - ENAMEL	PAINT - ENAMEL	PAINT - ENAMEL	PAINTED DRYWALL	EXISTING	C
101	BATHROOMS	COMP. VINYL TILE	CT.	5/8" MR.GYP. PAINTED	5/8" MR.GYP. PAINTED	5/8" MR.GYP. PAINTED	5/8" MR.GYP. PAINTED	2X2 GRID & VINYL CTD.TILE	EXISTING	C
102	WORK AREA	SEALED CONC.	V.	PAINT - ENAMEL	PAINT - ENAMEL	PAINT - ENAMEL	PAINT - ENAMEL	PAINTED DRYWALL	EXISTING	C
102	VESTIBULE	SEALED CONC.	V.	PAINT - ENAMEL	PAINT - ENAMEL	PAINT - ENAMEL	PAINT - ENAMEL	PAINTED DRYWALL		B

LEGEND

