

CONSULTANT

PROJECT NAME

**CAFE DELI  
ALTERATIONS**

PROJECT ADDRESS  
**RUPENAS FINE FOODS  
7641 W. BELOIT RD.  
WEST ALLIS, WI**

OWNER

**MARIA RUPENA**

PROJECT NUMBER

DATE  
**08-22-22**


COPYRIGHT ©  
2022 THOMAS D THOMPSON  
ARCHITECT

SHEET TITLE

MASTER FLOOR PLAN

SHEET NUMBER

**A101**

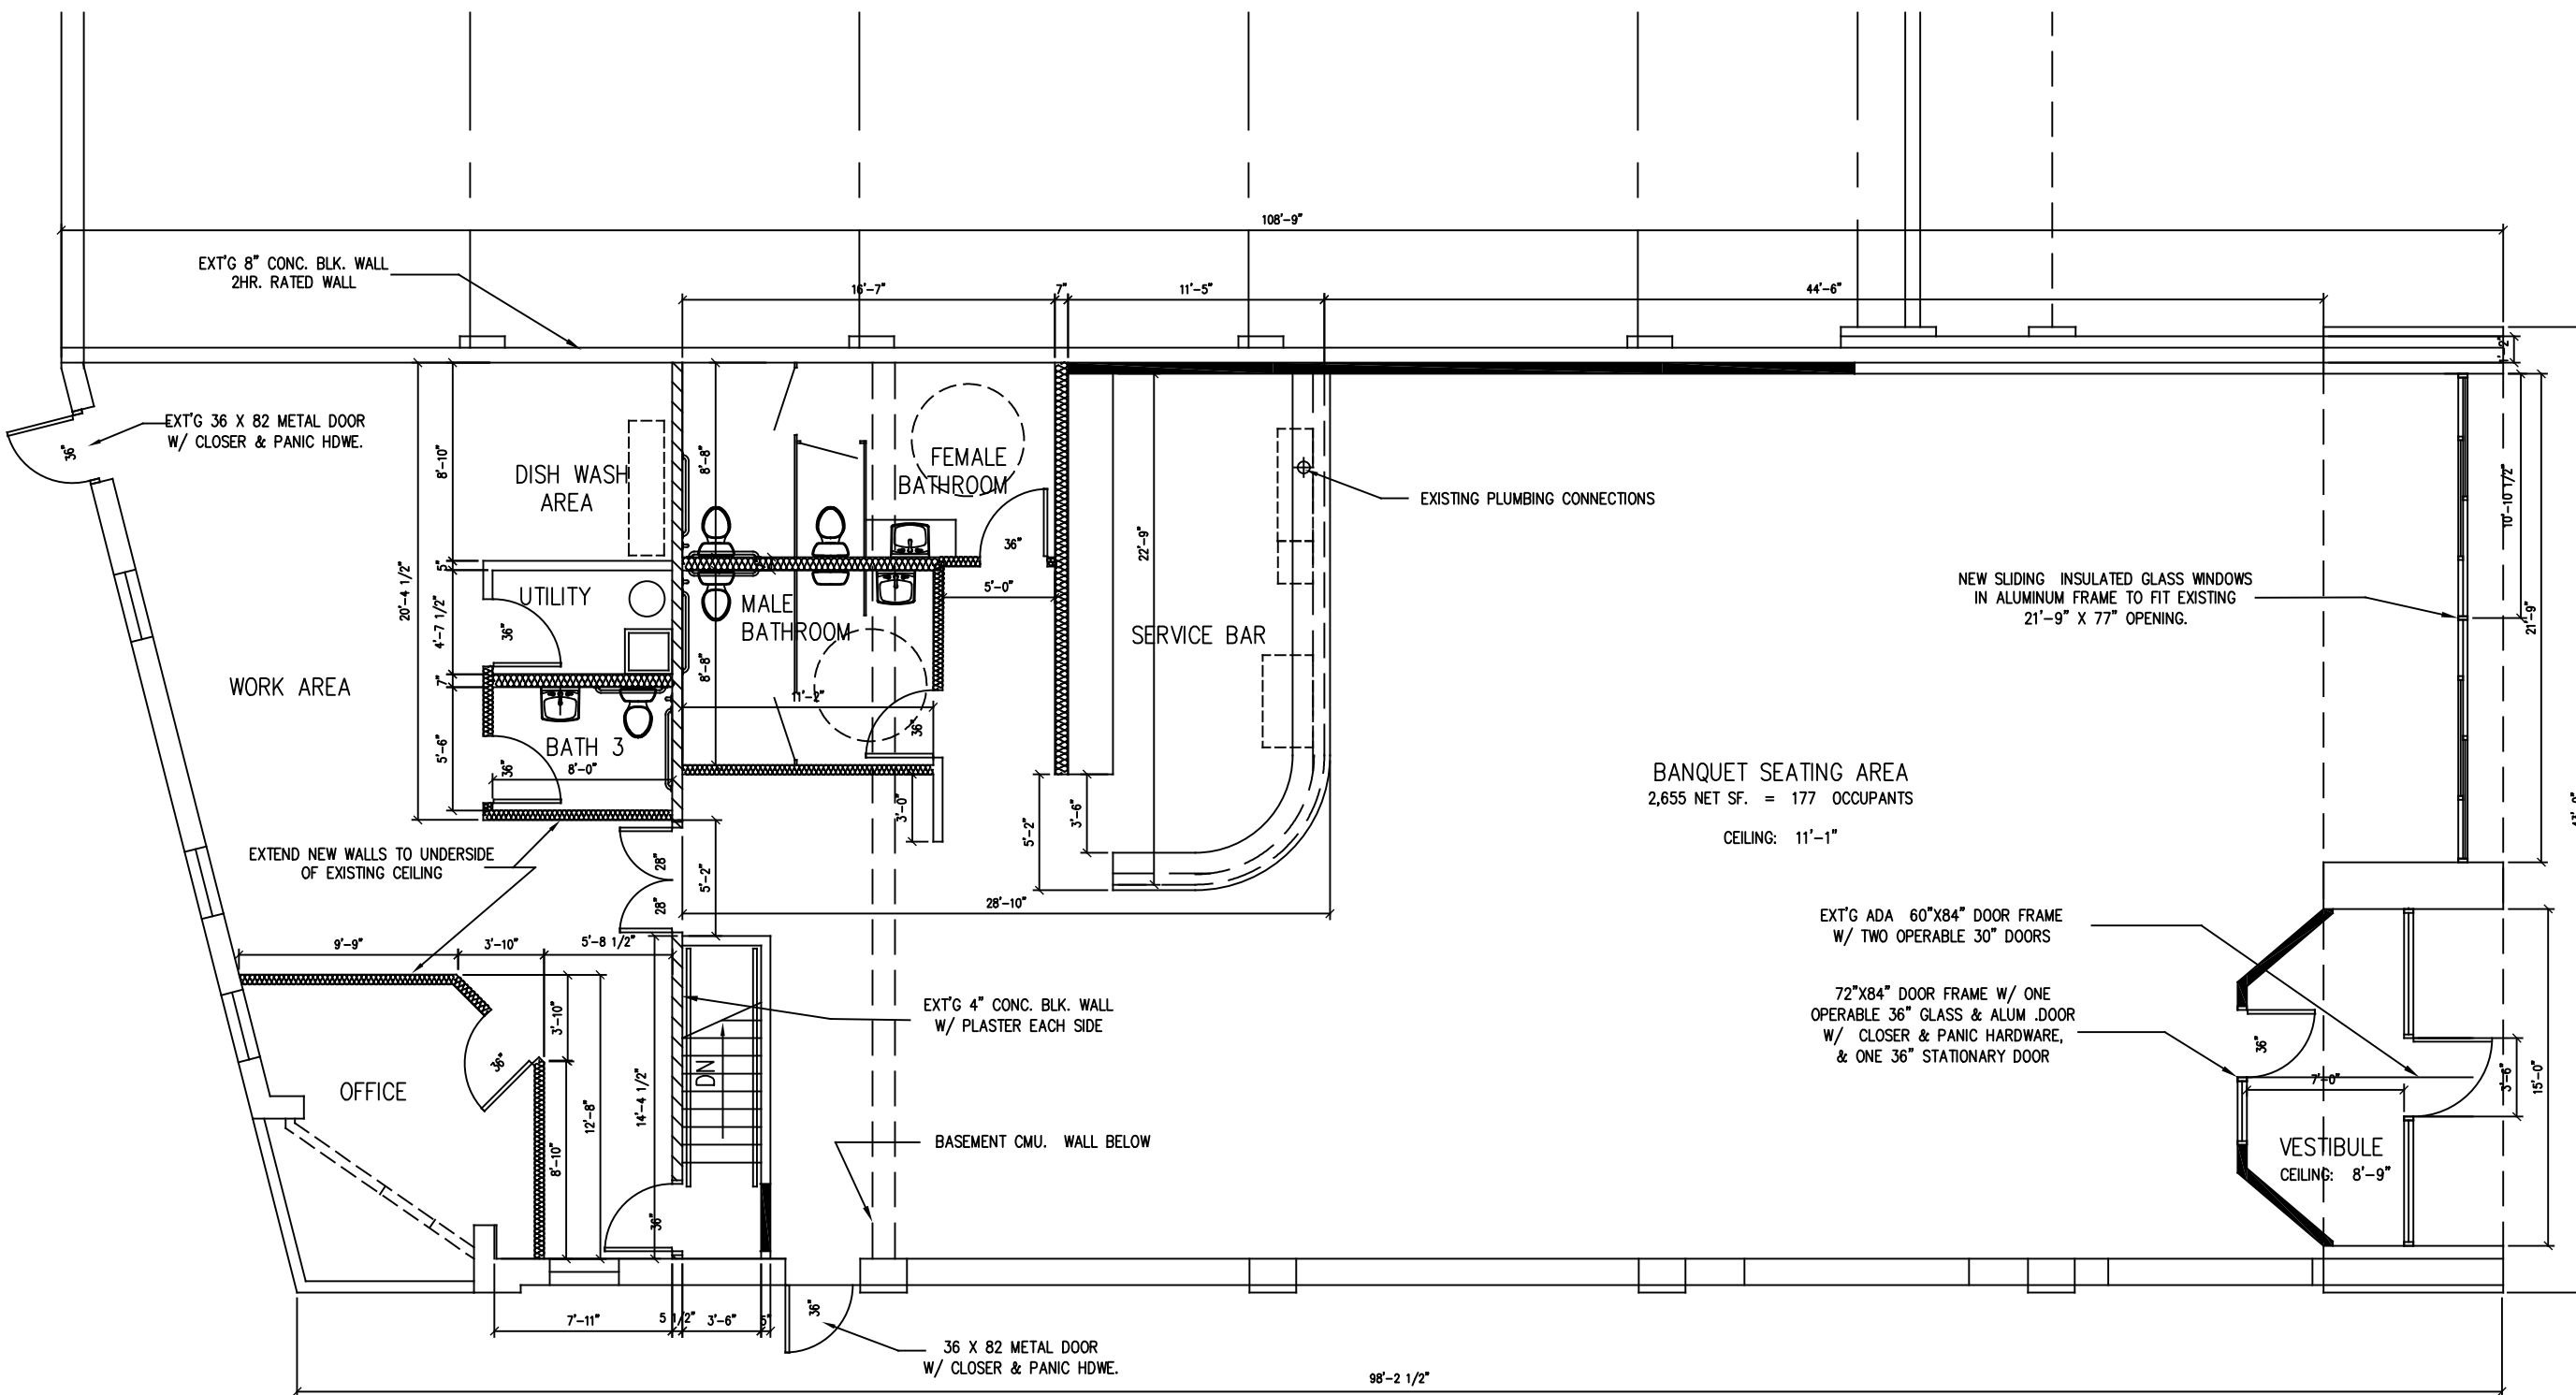

**FLOOR PLAN**

SCALE: 1/8" = 1'-0"

**ROOM FINISH SCHEDULE**

RM NO.	ROOM NAME	FLOOR	BASE	WALLS				CEILING	REMARKS	FINISH CLASS
				NORTH	SOUTH	EAST	WEST			
001	BANQUET SEATING	COMP. VINYL TILE	V.	PAINT - ENAMEL	PAINT - ENAMEL	PAINT - ENAMEL	PAINT - ENAMEL	PAINTED DRYWALL	EXISTING	C
002	UTILITY & STORAGE AREA	SEALED CONC.	V.	PAINT - ENAMEL	PAINT - ENAMEL	PAINT - ENAMEL	PAINT - ENAMEL	PAINTED DRYWALL	EXISTING	C
101	BATHROOMS	COMP. VINYL TILE	CT.	5/8" MR.GYP. PAINTED	5/8" MR.GYP. PAINTED	5/8" MR.GYP. PAINTED	5/8" MR.GYP. PAINTED	2X2 GRID & VINYL CTD.TILE	EXISTING	C
102	WORK AREA	SEALED CONC.	V.	PAINT - ENAMEL	PAINT - ENAMEL	PAINT - ENAMEL	PAINT - ENAMEL	PAINTED DRYWALL	EXISTING	C
102	VESTIBULE	SEALED CONC.	V.	PAINT - ENAMEL	PAINT - ENAMEL	PAINT - ENAMEL	PAINT - ENAMEL	PAINTED DRYWALL		B

**LEGEND**

