



EXHIBIT B

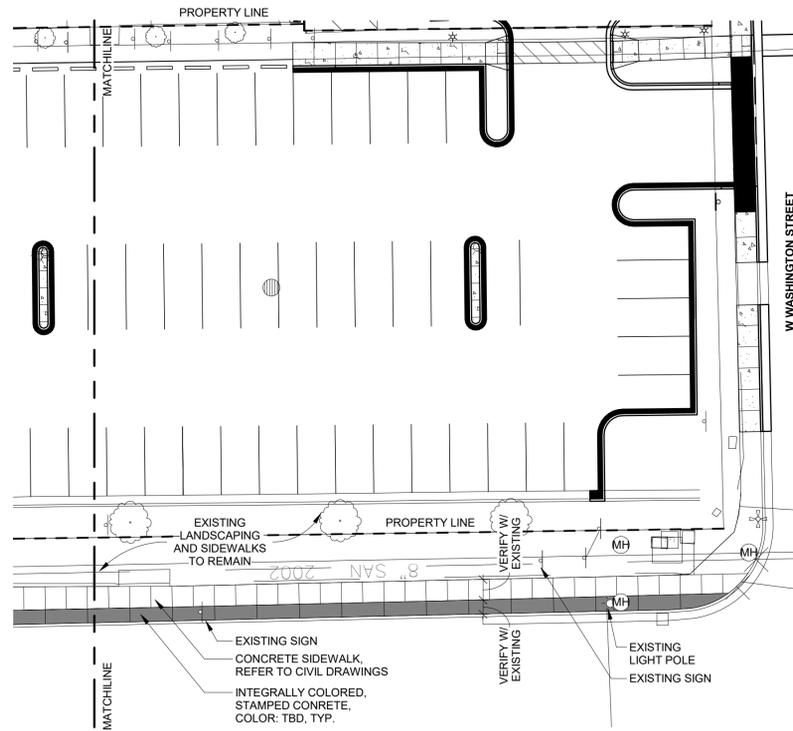

4 ARCHITECTURAL SITE PLAN - NORTH
1" = 20'-0"

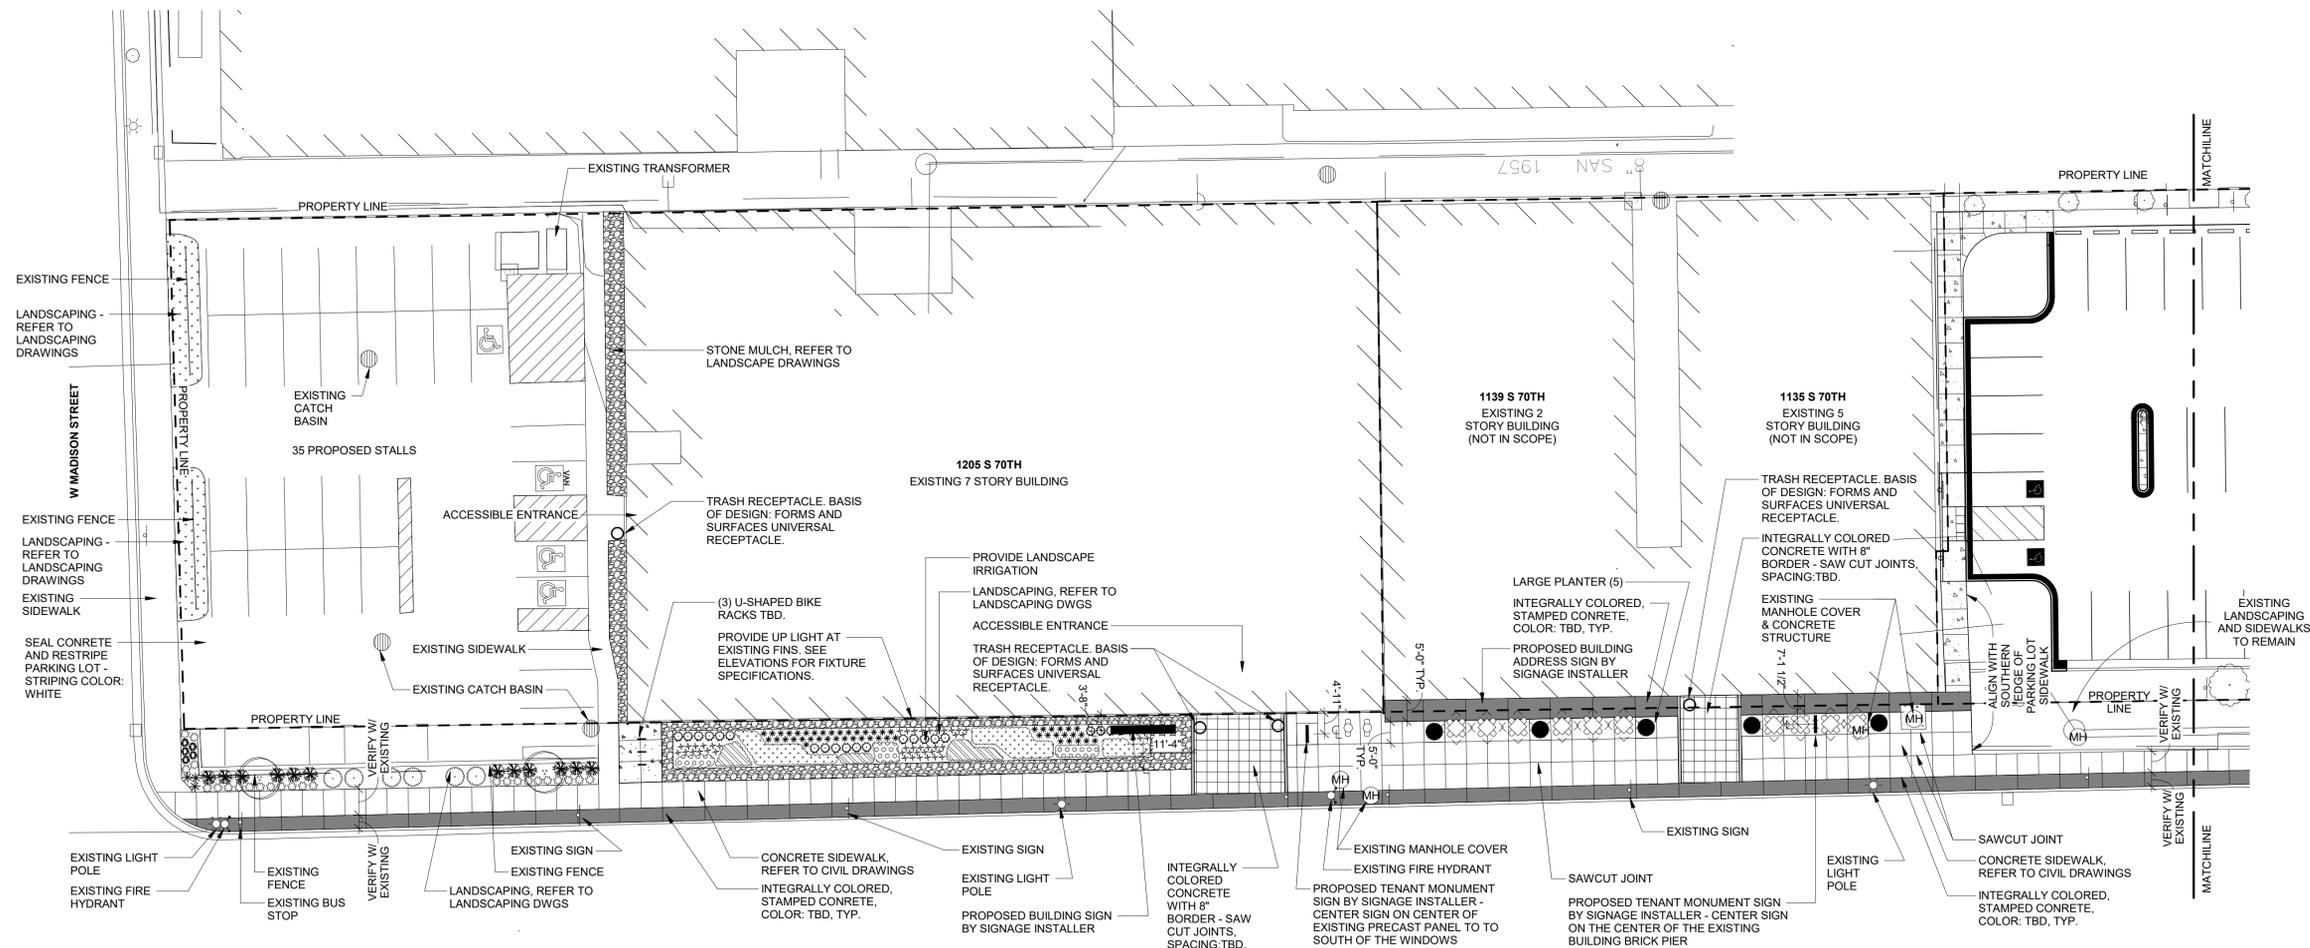

1 ARCHITECTURAL SITE PLAN
1" = 20'-0"



Revisions

- 1 CONSTRUCTION BULLETIN 001 06/27/2019
- 2 CONSTRUCTION BULLETIN 002 07/17/2019

PERMIT SET
SOUTH 70 RECLAD

1205 S 70TH STREET
WEST ALLIS, WISCONSIN 53214
Date Issued: 04/25/2019
RINKA project #: 180607
Sheet Title

ARCHITECTURAL
SITE PLAN

Sheet #

A1-00