


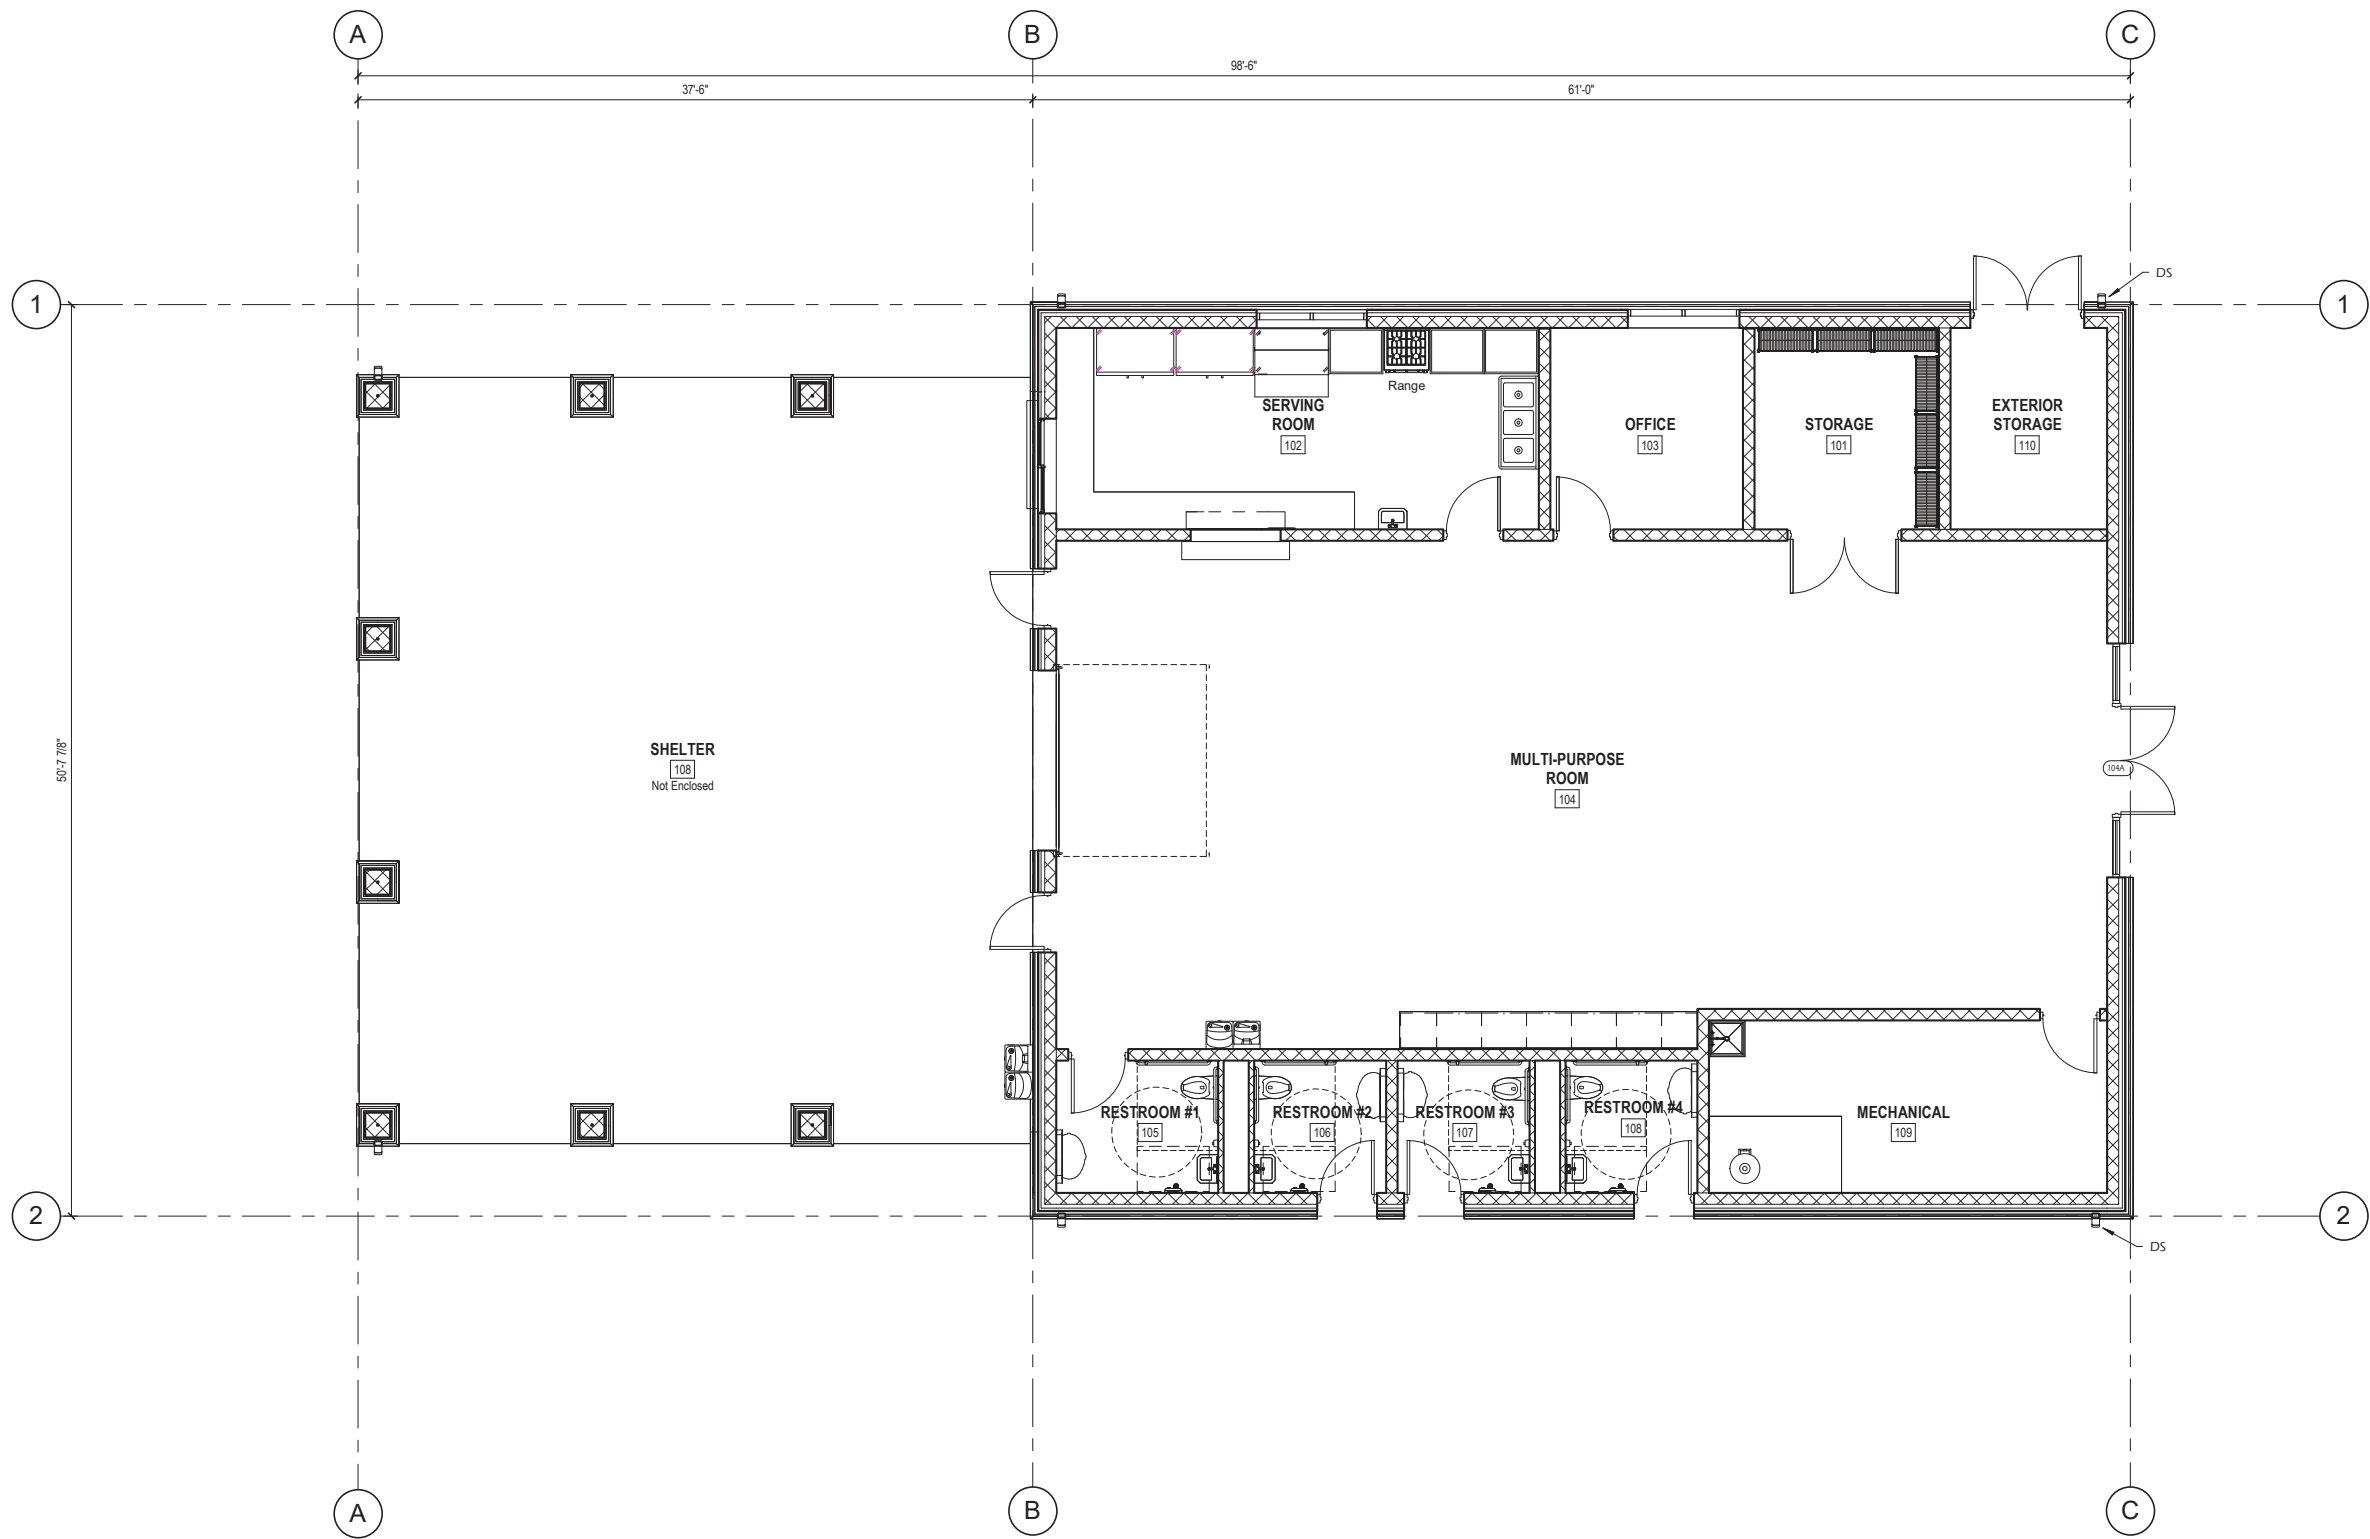

ARCHITECTURAL NOTES

- FLOOR ELEVATION 100'-0" = SITE DATUM ELEVATION XXXXX FT.
- ALL EXTERIOR DIMENSIONS TO WALL CONSTRUCTION ARE TO FACE OF FOUNDATION, CMU OR PRECAST, TYPICAL UNLESS NOTED OTHERWISE.
- ALL INTERIOR DIMENSIONS TO WALL CONSTRUCTION ARE TO FACE OF CMU OR PRECAST.
- DIMENSIONS FOR DOOR AND WINDOW OPENINGS ARE TO ROUGH OPENING.
- HOLLOW METAL DOOR ROUGH OPENINGS ARE INDICATED DOOR WIDTH PLUS 2" FRAME EACH SIDE.

1 FLOOR PLAN  
A201 3/16" = 1'-0"

Revisions:

Project #: 22.033  
Issued For: Review  
Date: 3/21/2024

Sheet Number

**A201**




STONE VENEER, M-1  
(LANNON STONE)



PREFINISHED METAL, PM-1 &  
STANDING SEAM METAL ROOF, R-1  
(PATRICIAN BRONZE)



SIDING, S-1  
(SUMMIT BLUE)

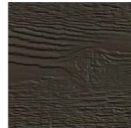

SIDING, S-2  
(COFFEE)



EXTERIOR MATERIALS

| MARK | DESCRIPTION                  | COLOR            | NOTES |
|------|------------------------------|------------------|-------|
| AA-1 | ANNODIZED ALUMINUM           | BLACK            |       |
| J-1  | JOINT SEALANT                | GREY             | 3     |
| M-1  | STONE VENEER                 | LANNON STONE     |       |
| P-1  | EXTERIOR PAINT               | GRAPHITE         |       |
| PM-1 | PREFINISHED METAL            | PATRICIAN BRONZE |       |
| R-1  | STANDING SEAM METAL ROOF     | PATRICIAN BRONZE | 1     |
| S-1  | ENGINEERED WOOD LAP SIDING   | SUMMIT BLUE      | 2     |
| S-2  | ENGINEERED WOOD SHAKE SIDING | COFFEE           | 2     |

NOTES:

1. PAC-CLAD SNAP-CLAD, SMOOTH PANEL ROOFING. COLOR SELECTED FROM PAC-CLAD PREMIUM COLOR LINE.
2. ENGINEERED WOOD SIDING COLORS SELECTED FROM LP SMARTSIDE COLOR OPTIONS.
3. WALL JOINTS. COLOR SELECTED FROM TREMCO DYMONIC 100 STANDARD COLORS. ENGINEER TO CONFIRM FINAL COLOR AND JOINT LOCATIONS.

ALL MATERIALS AND COLORS TO BE APPROVED BY SUBMITTAL OF SAMPLES AND REVIEWED BY ARCHITECT AND OWNER.

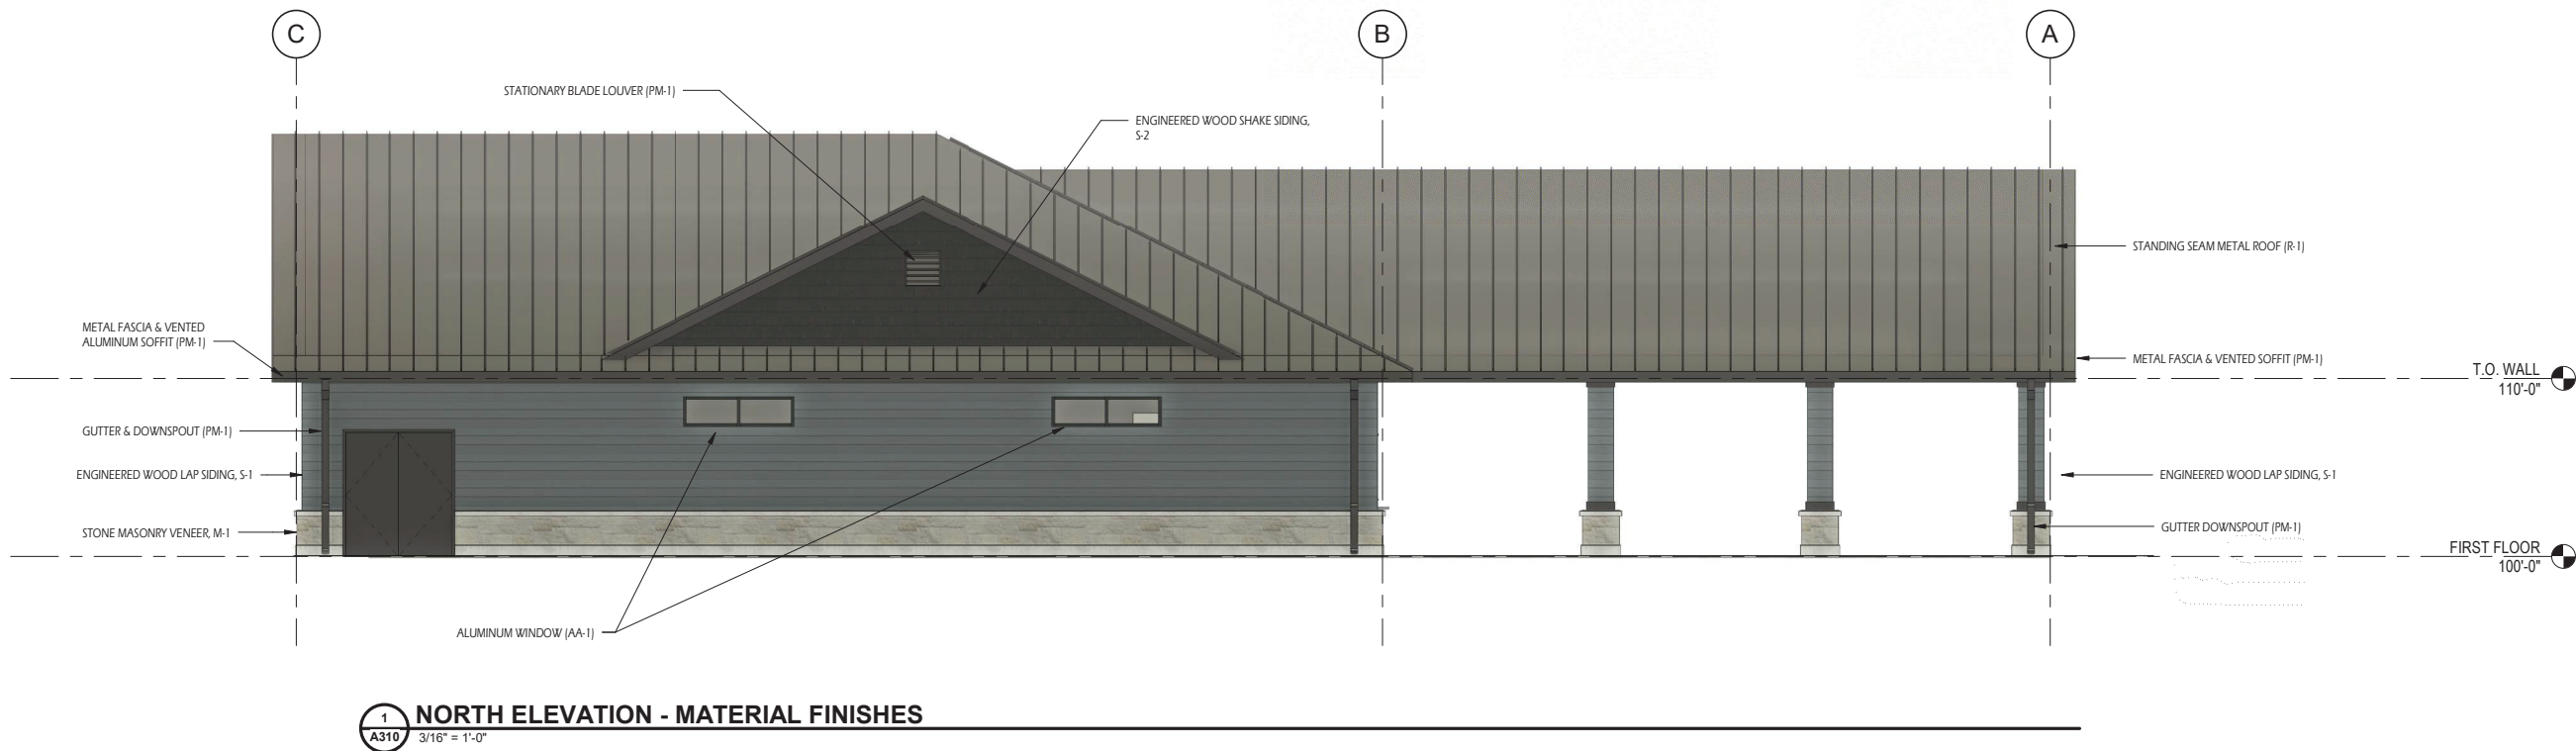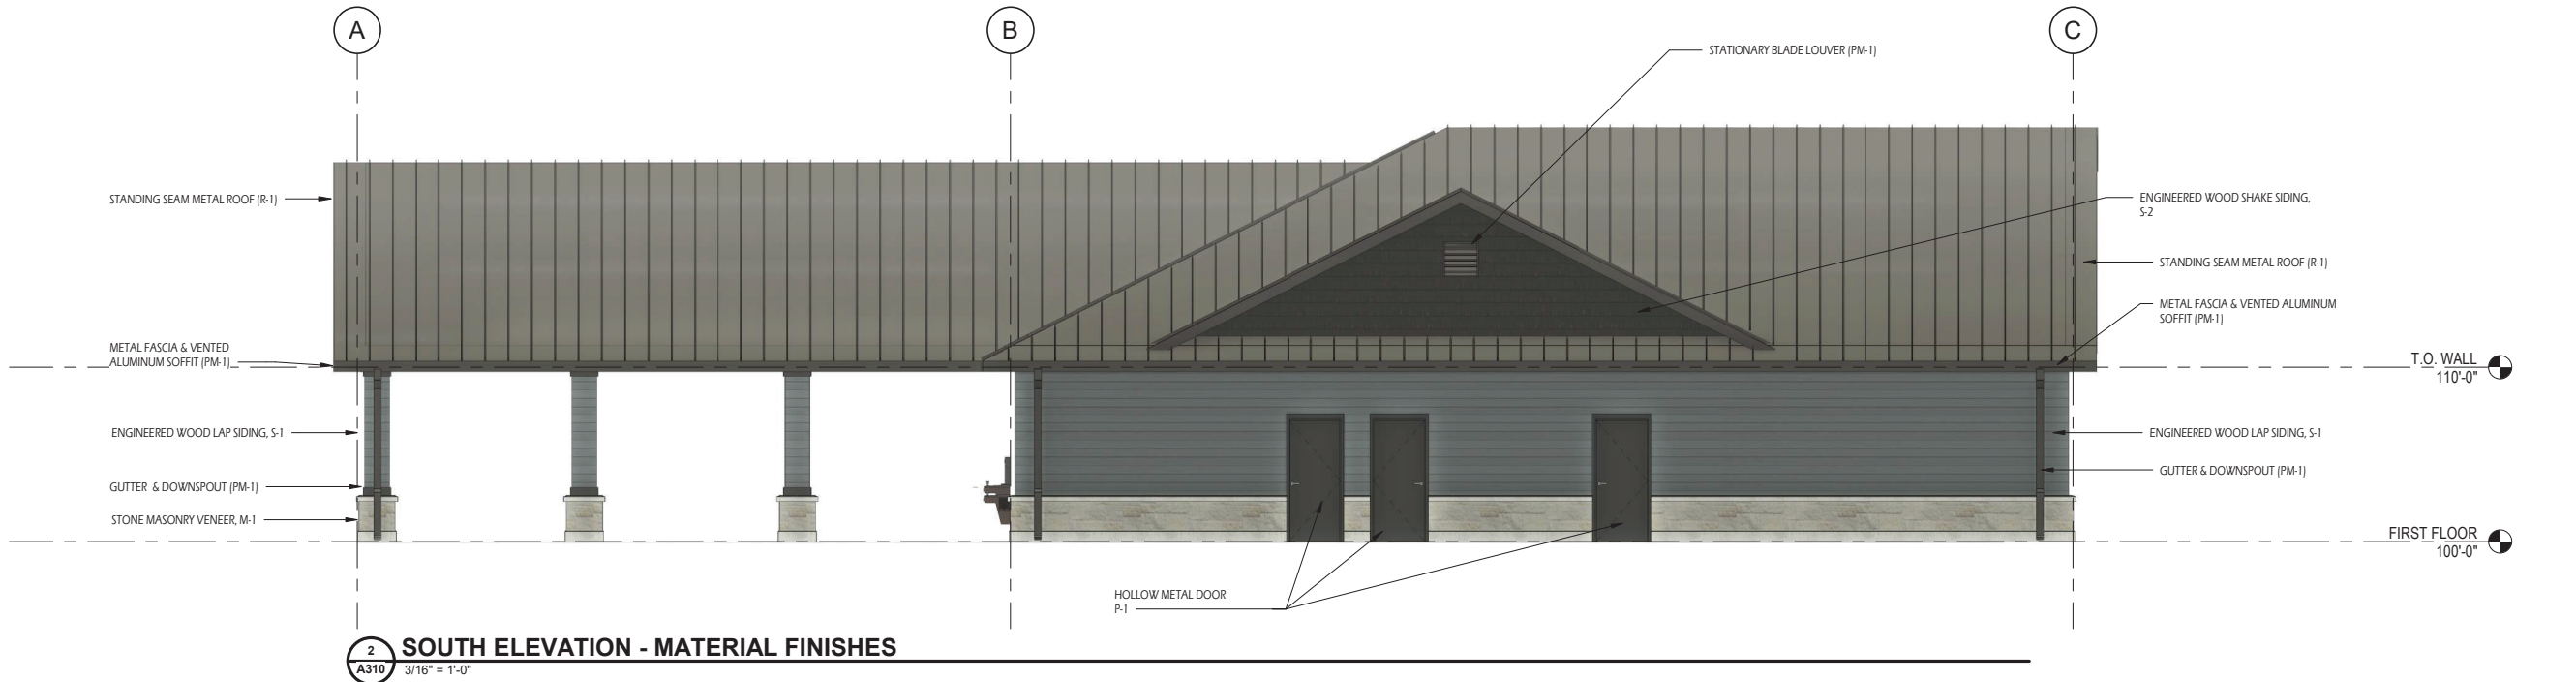





4 **NORTHEAST BUILDING RENDERING**  
A320 12" = 1'-0"



2 **SOUTHWEST BUILDING RENDERING**  
A320 12" = 1'-0"



3 **NORTHWEST BUILDING RENDERING**  
A320 12" = 1'-0"



1 **SOUTHEAST BUILDING RENDERING**  
A320 12" = 1'-0"





## 1 NIGHTTIME LIGHTING RENDERING



***PARKITECTURE  
+ PLANNING***  
901 Deming Way, Suite 102  
Madison, WI 53717  
608.886.6808

Project Name: **LIBERTY HEIGHTS PARK SHELTER**  
**1540 S. 62nd STREET**  
**WEST ALLIS, WI 53214**

## Sheet Title

# BUILDING RENDERINGS

Revisions:

|            |            |
|------------|------------|
| Project #: |            |
| Issue:     | REVIEW     |
| Date:      | 04/12/2024 |

Sheet Number  
**A321**

