


ALLEY

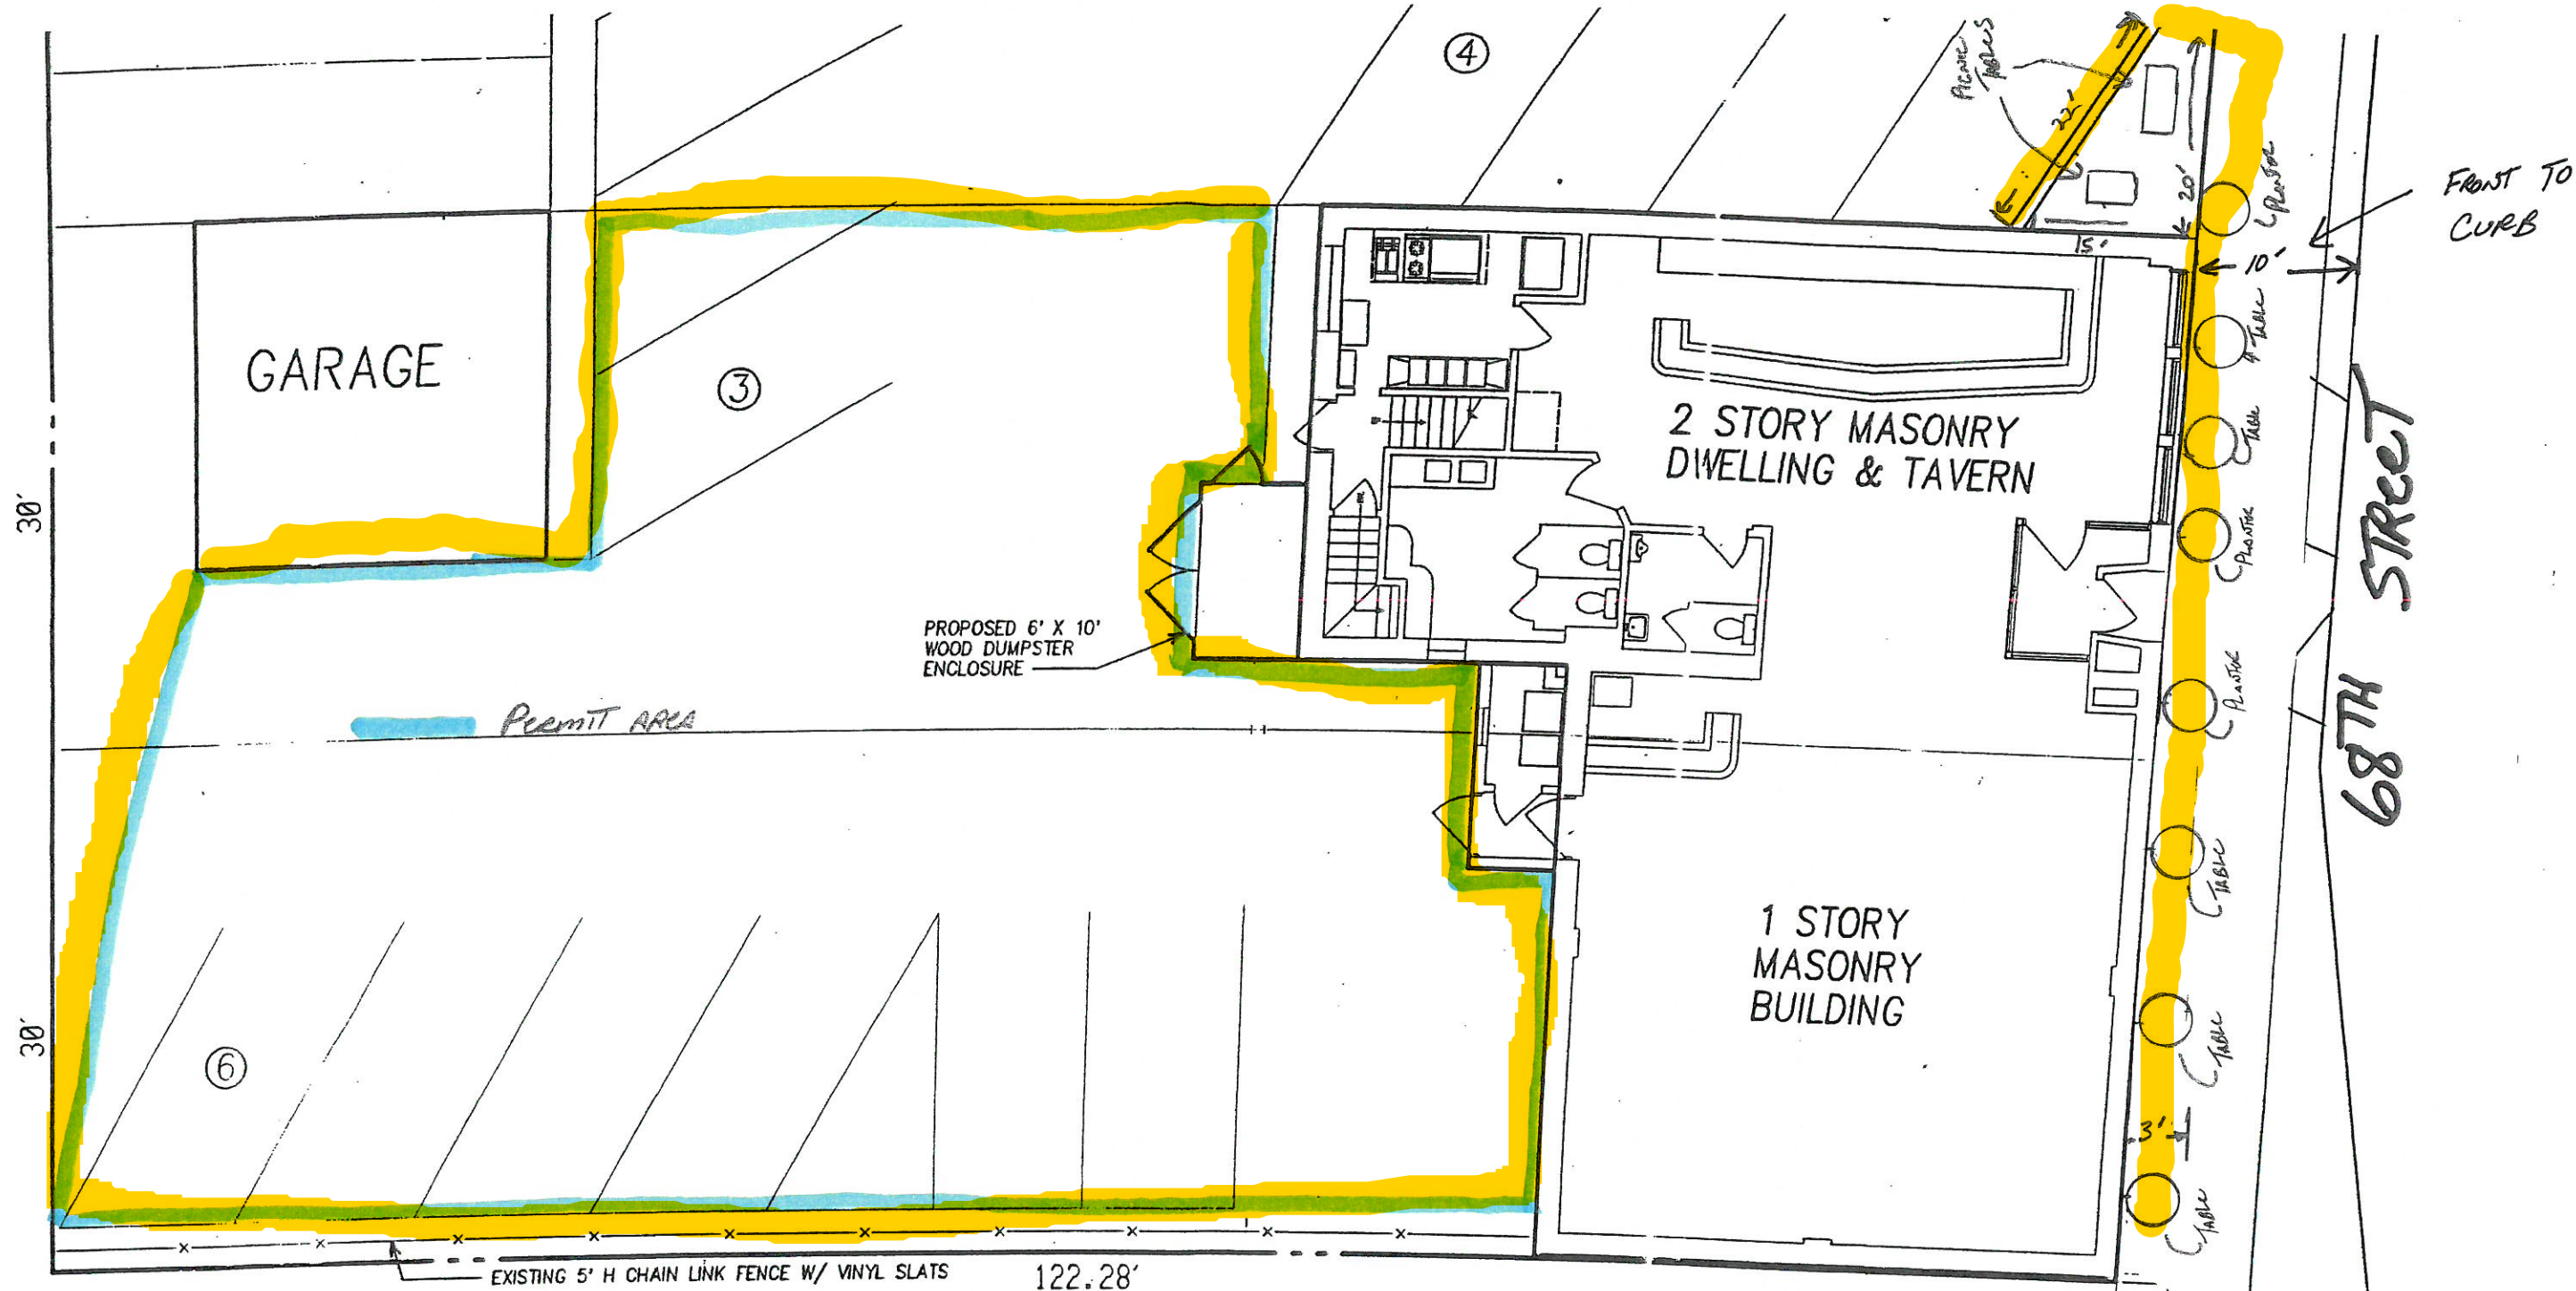

GARAGE

③

④

2 STORY MASONRY DWELLING & TAVERN

PROPOSED 6' X 10' WOOD DUMPSTER ENCLOSURE

PERMIT AREA

1 STORY MASONRY BUILDING

30'

30'

⑥

EXISTING 5' H CHAIN LINK FENCE W/ VINYL SLATS 122.28'

FRAME GARAGE


1 1/2 STORY FRAME DWELLING

68TH STREET

FRONT TO CURB

site plan

SCALE: 1" = 10'

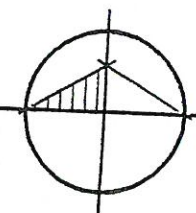

NORTH