
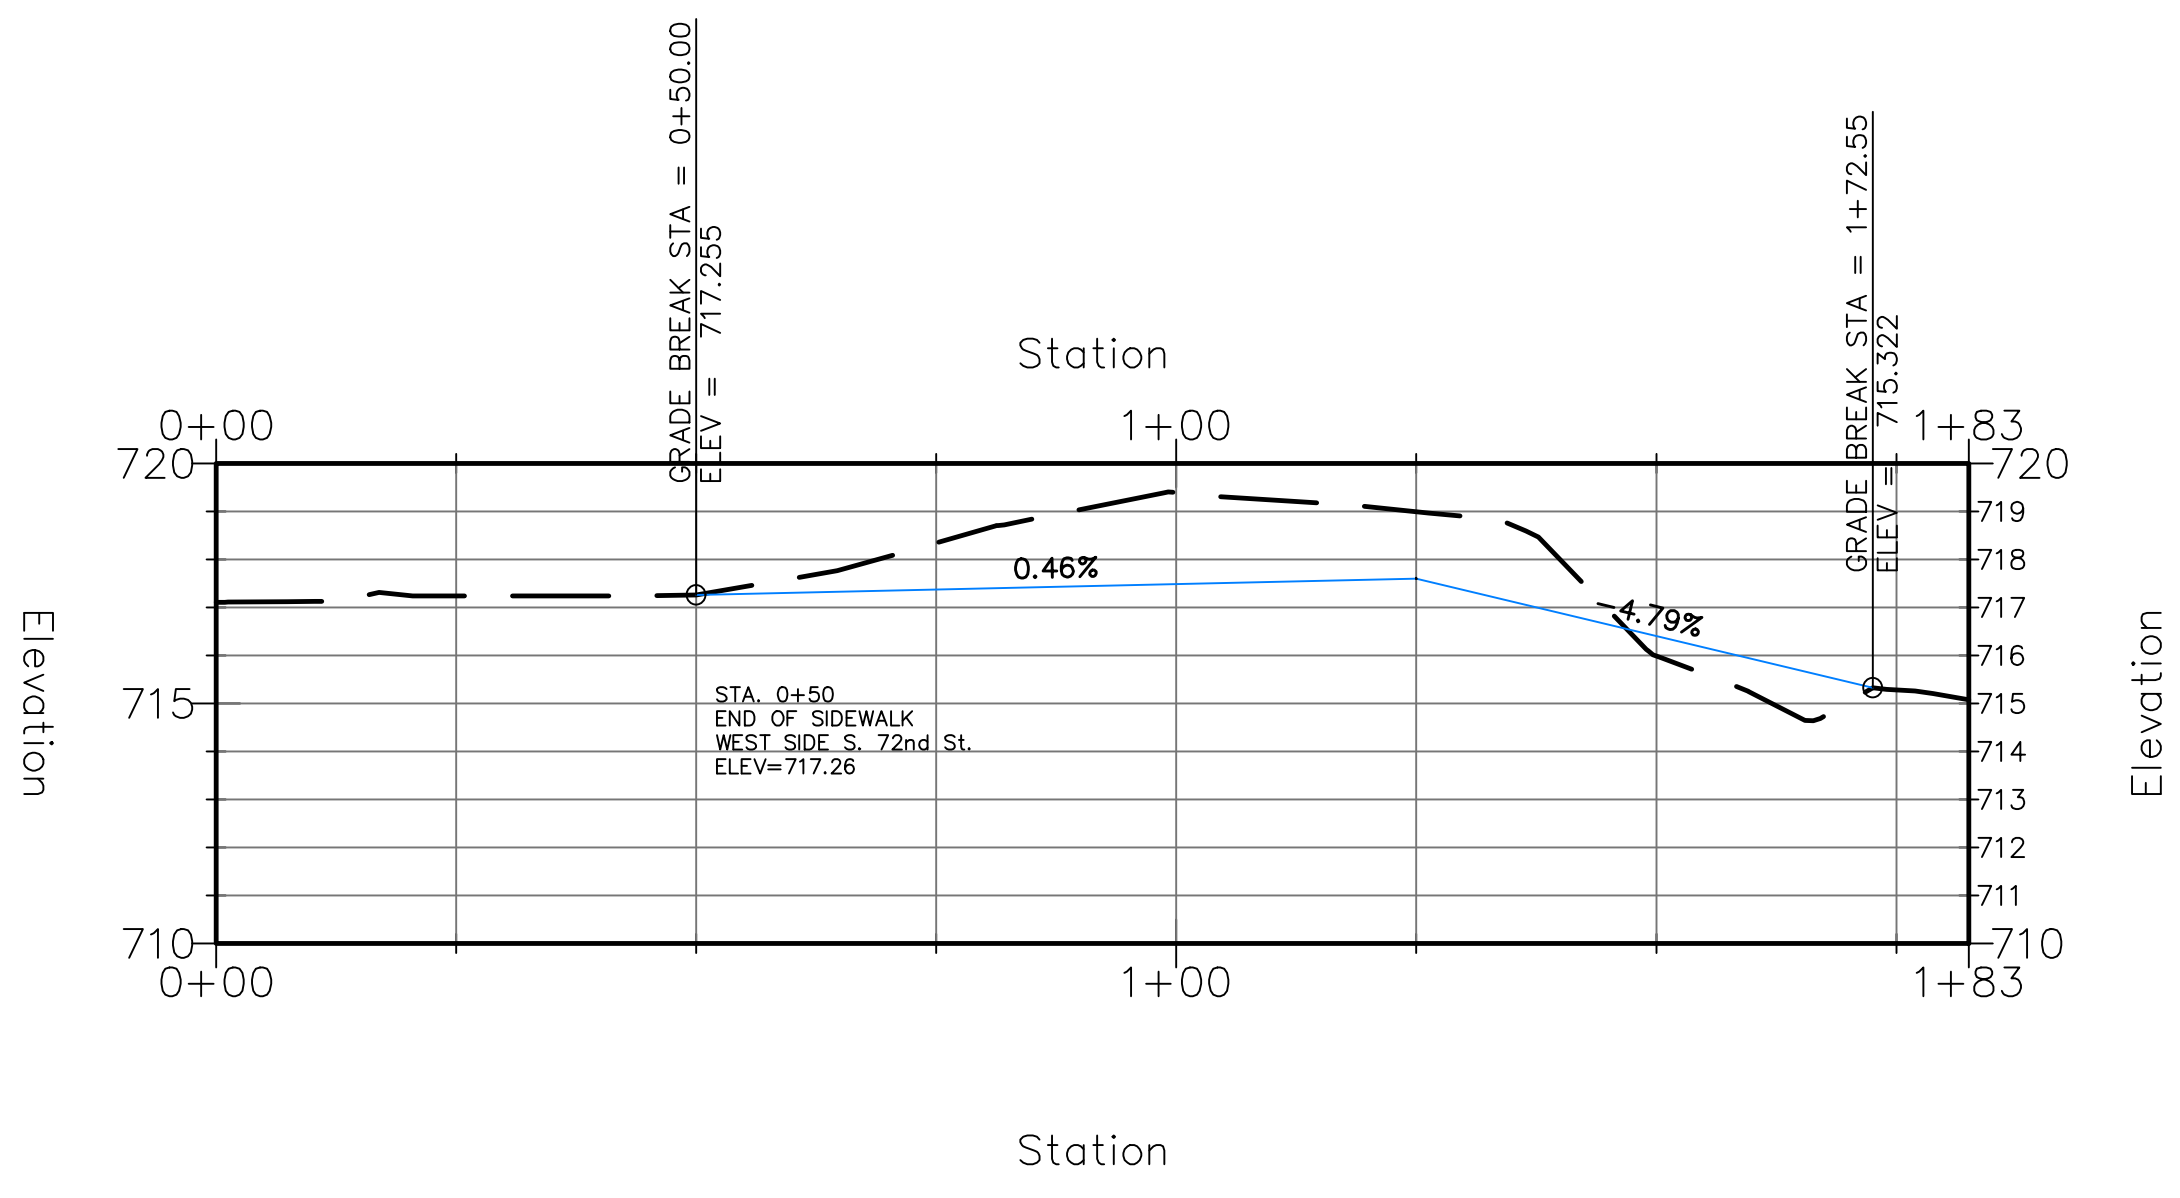


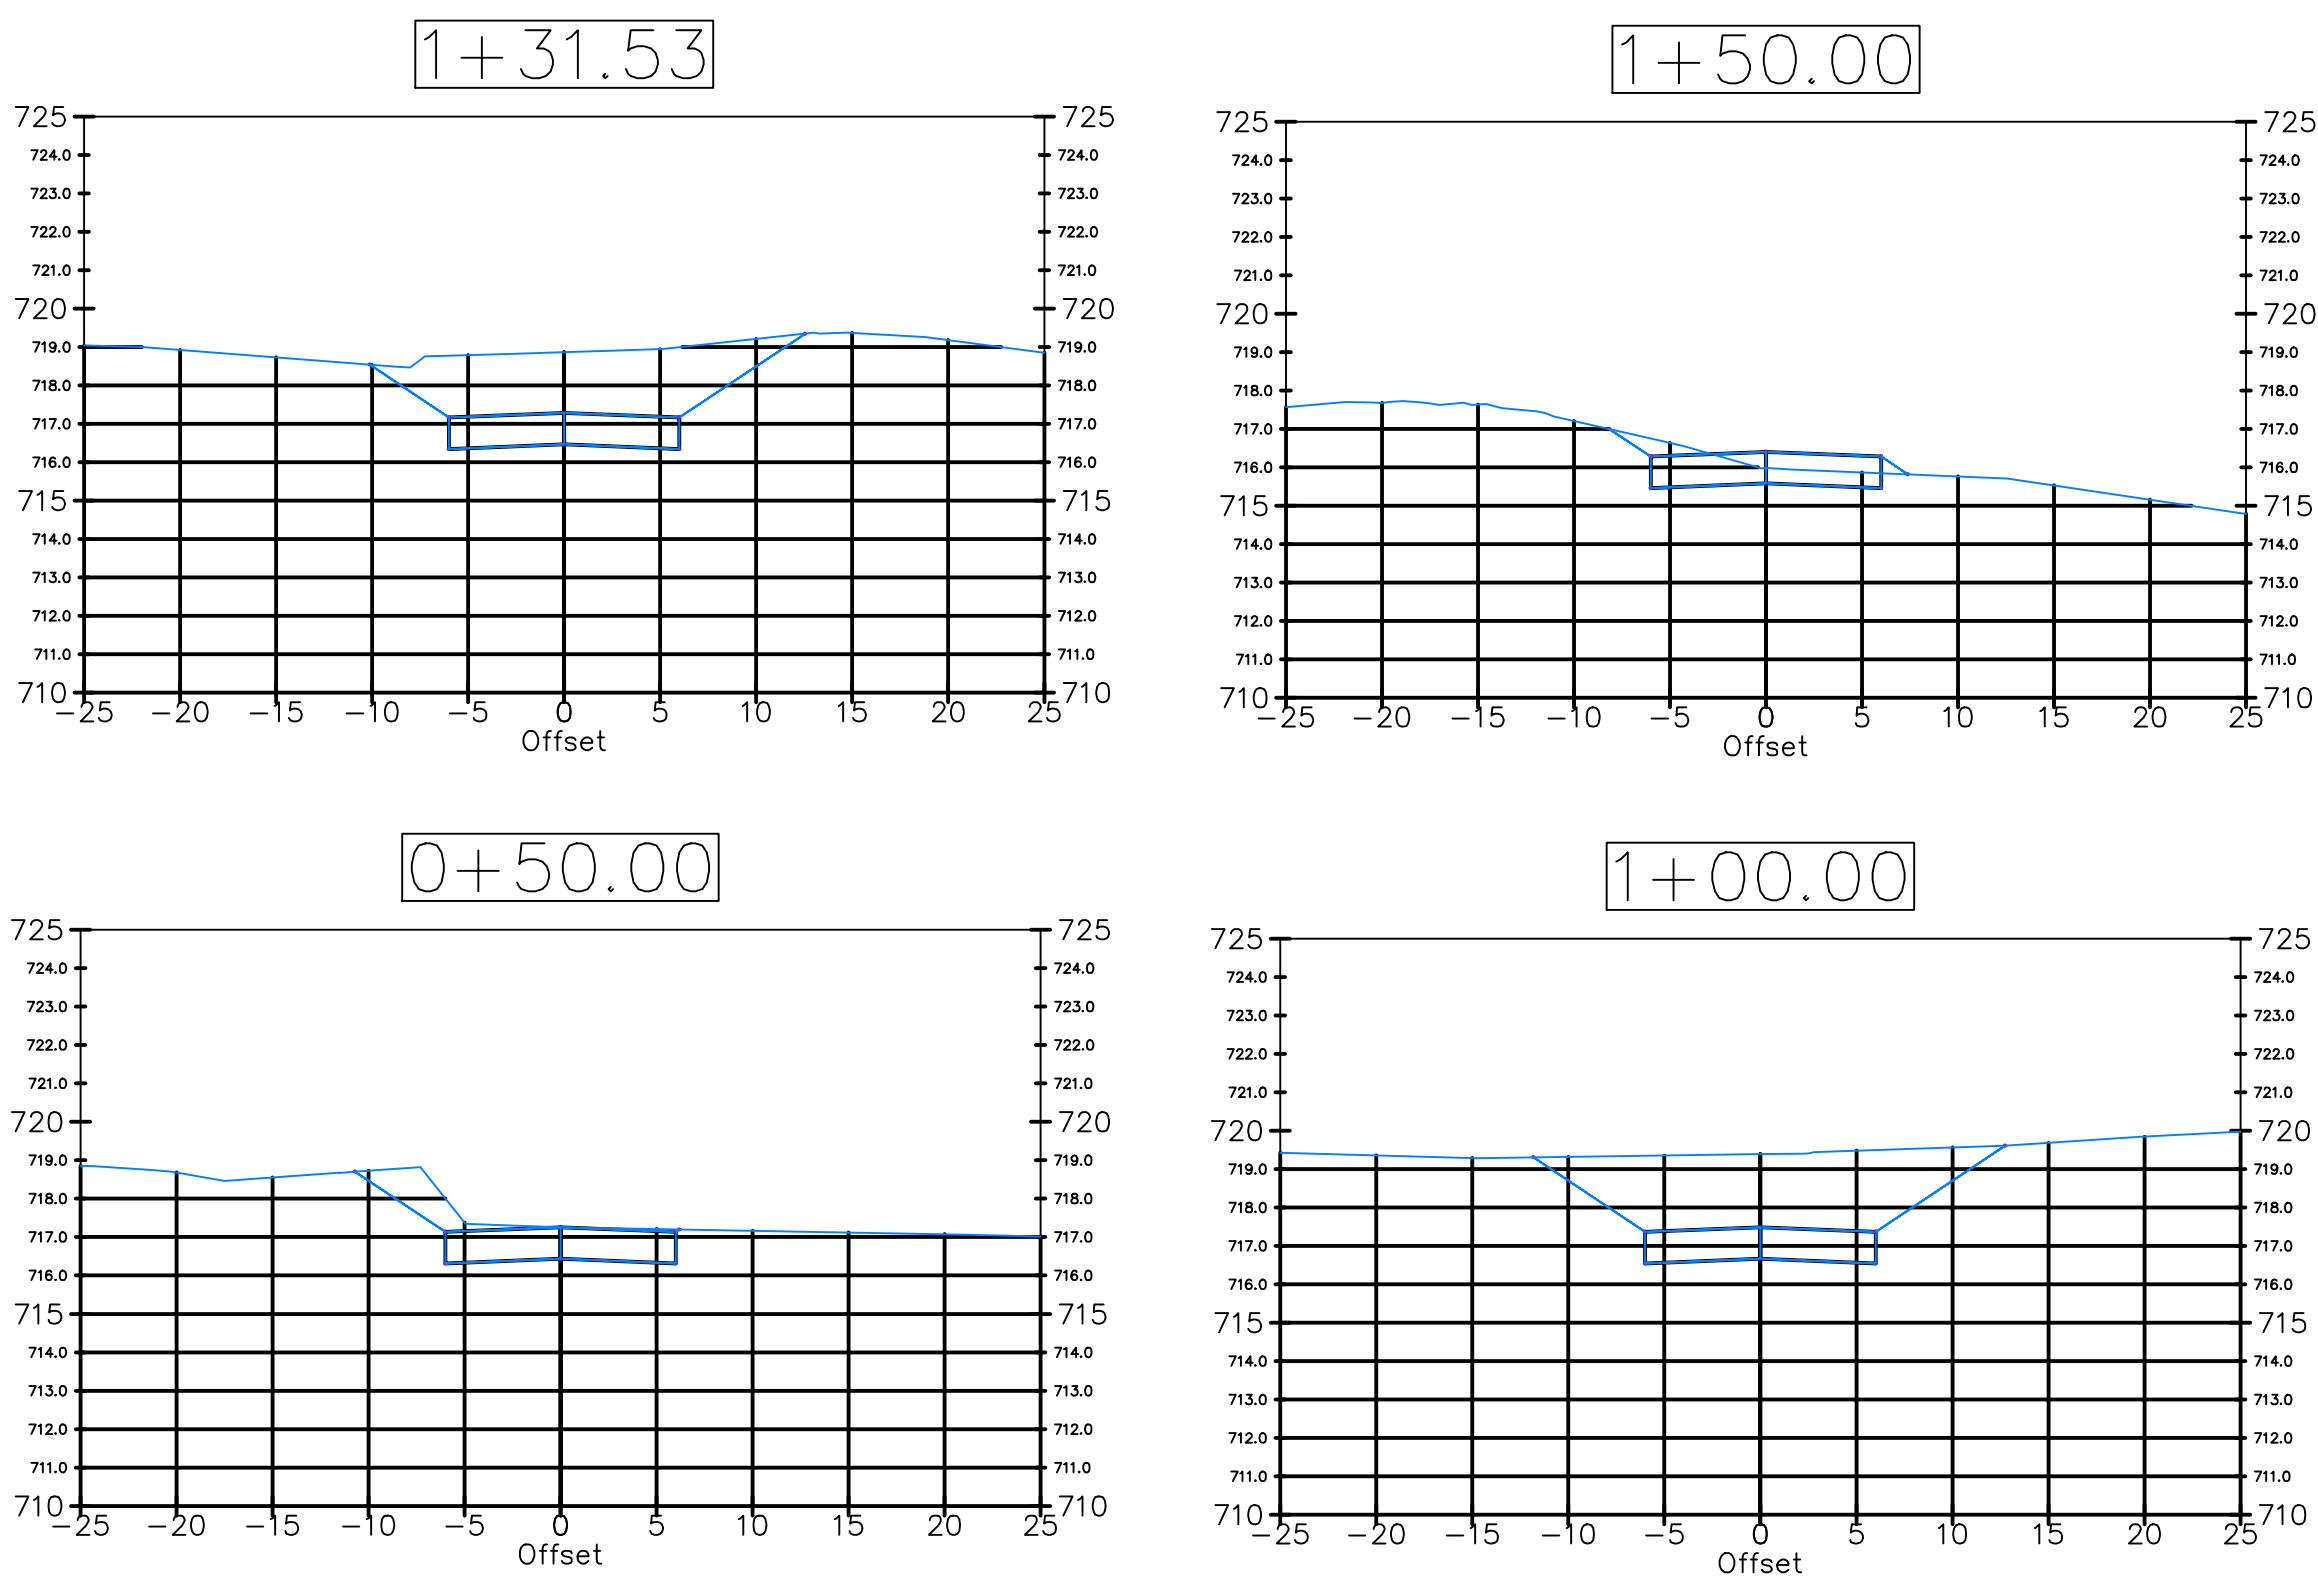

CITY OF MILWAUKEE  
DEPARTMENT OF PUBLIC WORKS  
3850 NORTH 35th STREET  
MILWAUKEE, WI 53216

PRELIMINARY  
NOT FOR CONSTUCTION

| SCALE   | REVISIONS |      |         | CAD FILE/ FIELD BOOK |          |
|---------|-----------|------|---------|----------------------|----------|
|         | NO.       | DATE | REMARKS | JOB NO.              |          |
| DRAFTER |           |      |         | SHEET                | DWG. NO. |
| CHECKED |           |      |         | OF                   |          |
| DATE    |           |      |         |                      |          |