



ENGINEERING DEPARTMENT

Michael G. Lewis
City Engineer

414/302-8360
414/302-8366 (Fax)

City Hall
7525 West Greenfield Avenue
West Allis, Wisconsin 53214

www.ci.west-allis.wi.us
mlewis@ci.west-allis.wi.us

June 12, 2008

Board of Public Works
City of West Allis
West Allis, WI 53214

**RE: Communication from City Engineer Regarding Extending Storm Sewer to
1001 South 97th Street**


Dear Board Members:

Attached is a plan showing the intended storm sewer extension. The Building Department has ordered the owner to connect to storm sewer. We have inspected the property and agree that they have a water problem and it's affecting the sidewalk and street. Unfortunately, there is no other solution than to extend storm sewer to them. Their assessment cost would be \$807. The Board has authorized similar work in the past and it's consistent with current policy. We are asking for approval of the project and to add this work to a future contract. It would be done this year.

Respectfully,

Michael G. Lewis
City Engineer

MGL/mgl

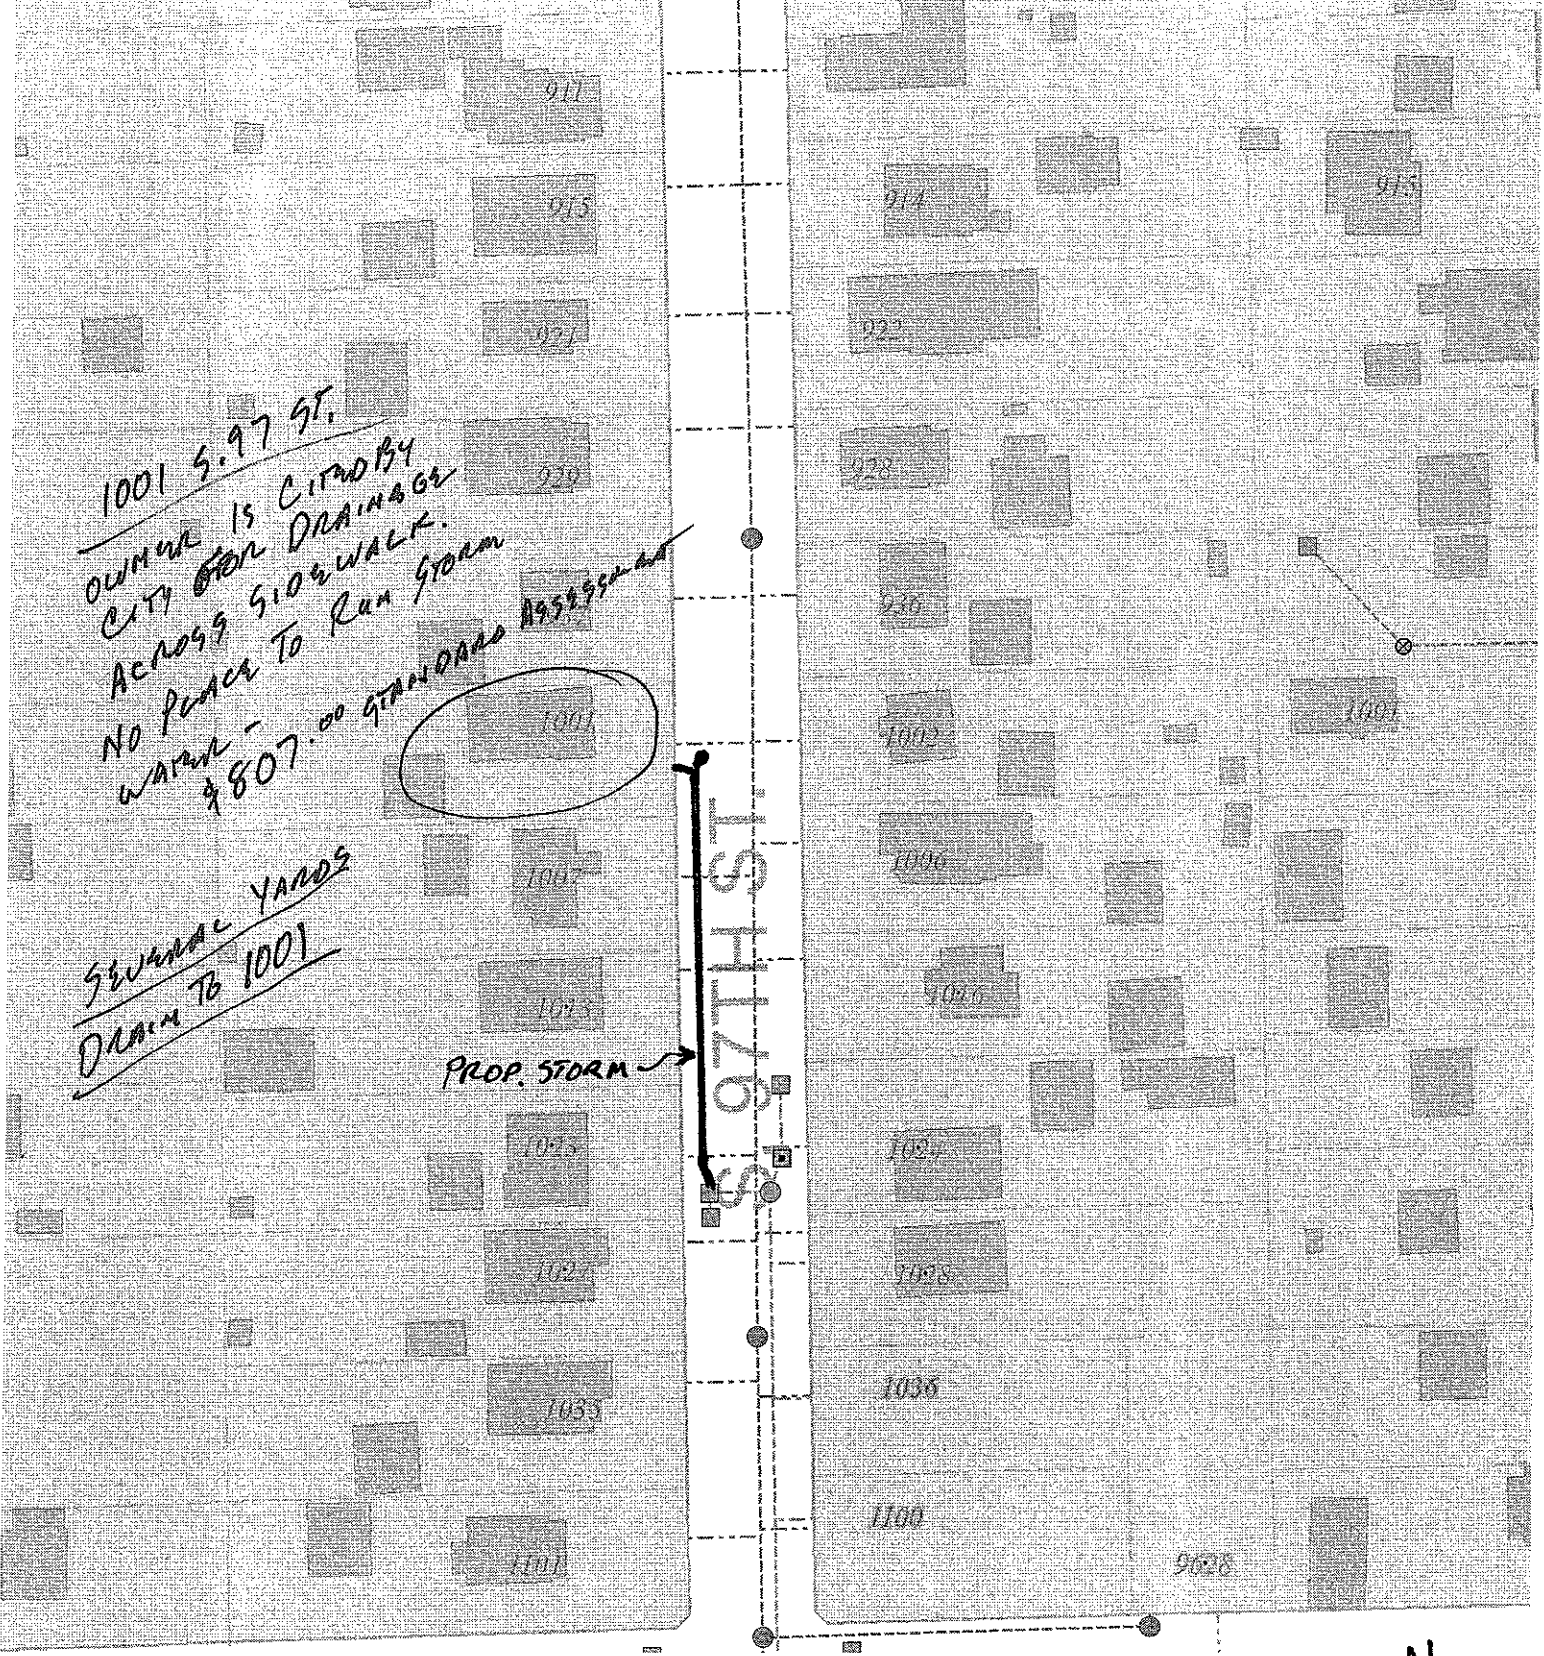

1001 S. 97 ST.
 OWNER IS CITY BY
 CITY FOR DRAINAGE
 ACROSS SIDEWALK.
 NO PEACE TO RUN STORM
 WATER -
 \$807.00 STANDARD ASSESSMENT

SEVERAL YARDS
 DRAIN TO 1001

1001

PROP. STORM

S
H
I
L
Z
S
T

CONSTRUCTION ESTIMATE:

175 LIN. FT. OF 8" STORM @ 85/FT	= 14,875
5 LIN. FT. OF 6" STORM LAF @ 50/FT	= 250
1 CLEAN-OUT	= 500
LAWN REPLACEMENT	= 250
SIDEWALK REPLACEMENT	= 750
<hr/>	
TOTAL COST EST.	= \$16,625

