


**NOTES**

- 1. SITE LIGHTING BY OTHERS.

**LEGEND**

- EXISTING PROPERTY BOUNDARY
- EXISTING 1" IRON PIPE
- - - EXISTING SECTION LINE
- R/W --- EXISTING RIGHT-OF-WAY
- EXISTING CENTERLINE
- 175 --- EXISTING MAJOR CONTOURS (5 FT)
- 174 --- EXISTING MINOR CONTOURS (1 FT)
- ▨ EXISTING BUILDING
- - - EXISTING FENCE LINE
- P --- EXISTING OVERHEAD POWER LINE
- ⊕ EXISTING ELECTRIC MANHOLE
- ⊖ EXISTING POWER POLE
- ⊖ EXISTING GUY WIRE
- ⊙ EXISTING LIGHT POLE
- ⊙ EXISTING GROUND LIGHT
- UP --- EXISTING UNDERGROUND ELECTRIC LINE
- TEL --- TEL --- EXISTING TELEPHONE LINE
- ⊕ EXISTING TELEPHONE MANHOLE
- W --- W --- EXISTING WATER LINE
- ⊕ EXISTING FIRE HYDRANT
- ⊕ EXISTING WATER VALVE
- ⊕ EXISTING WATER MANHOLE
- SS --- SS --- EXISTING SANITARY SEWER LINE
- ⊕ EXISTING SANITARY SEWER MANHOLE
- SD --- SD --- EXISTING STORM DRAIN LINE
- ⊕ EXISTING STORM DRAIN MANHOLE
- ⊕ EXISTING SQUARE DROP INLET
- ⊕ EXISTING ROUND DROP INLET
- G --- G --- EXISTING GAS LINE
- ⊕ EXISTING GAS VALVE
- FO --- FO --- EXISTING FIBER OPTIC
- ⊕ EXISTING SIGN
- ⊕ EXISTING TREE
- ▨ PROPOSED BUILDING OUTLINE
- ▨ PROPOSED CURB AND GUTTER
- ▨ PROPOSED PARKING LOT PAINTED AREAS
- ▨ PROPOSED ASPHALTIC PAVEMENT
- ▨ PROPOSED ASPHALTIC HEAVY DUTY PAVEMENT
- ▨ PROPOSED CONCRETE

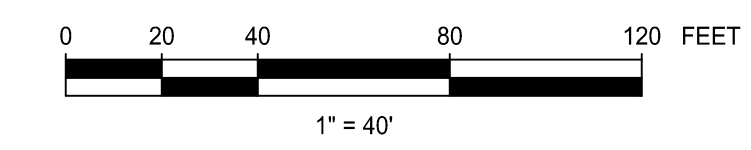


C1-5.dwg

THIS DRAWING WAS PREPARED BY POWER ENGINEERS, INC. FOR A SPECIFIC PROJECT. TAKING INTO CONSIDERATION THE SPECIFIC AND UNIQUE REQUIREMENTS OF THE PROJECT, REUSE OF THIS DRAWING OR ANY INFORMATION CONTAINED IN THIS DRAWING FOR ANY PURPOSE IS PROHIBITED UNLESS WRITTEN PERMISSION FROM BOTH POWER AND POWER'S CLIENT IS GRANTED.



0	ISSUED FOR CONSTRUCTION	05-01-20	JAS	TAW	JL	KB	
REV	REVISIONS	DATE	DRN	DSGN	CKD	APPD	REFERENCE DRAWINGS

DSGN	JAS	OCT-2019
DRN	JAS	OCT-2019
CKD	TAW	OCT-2019
SCALE:	1" = 40'-0"	
FOR 22x34 DWG ONLY		

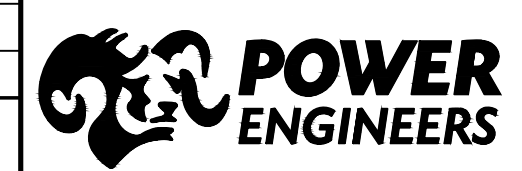

CHR HANSEN	JOB NUMBER	REV
PROJECT MIGHTY	160134	0
CIVIL SITE LAYOUT	DRAWING NUMBER	C1-5