


1700-1800 SF

Front/Exit

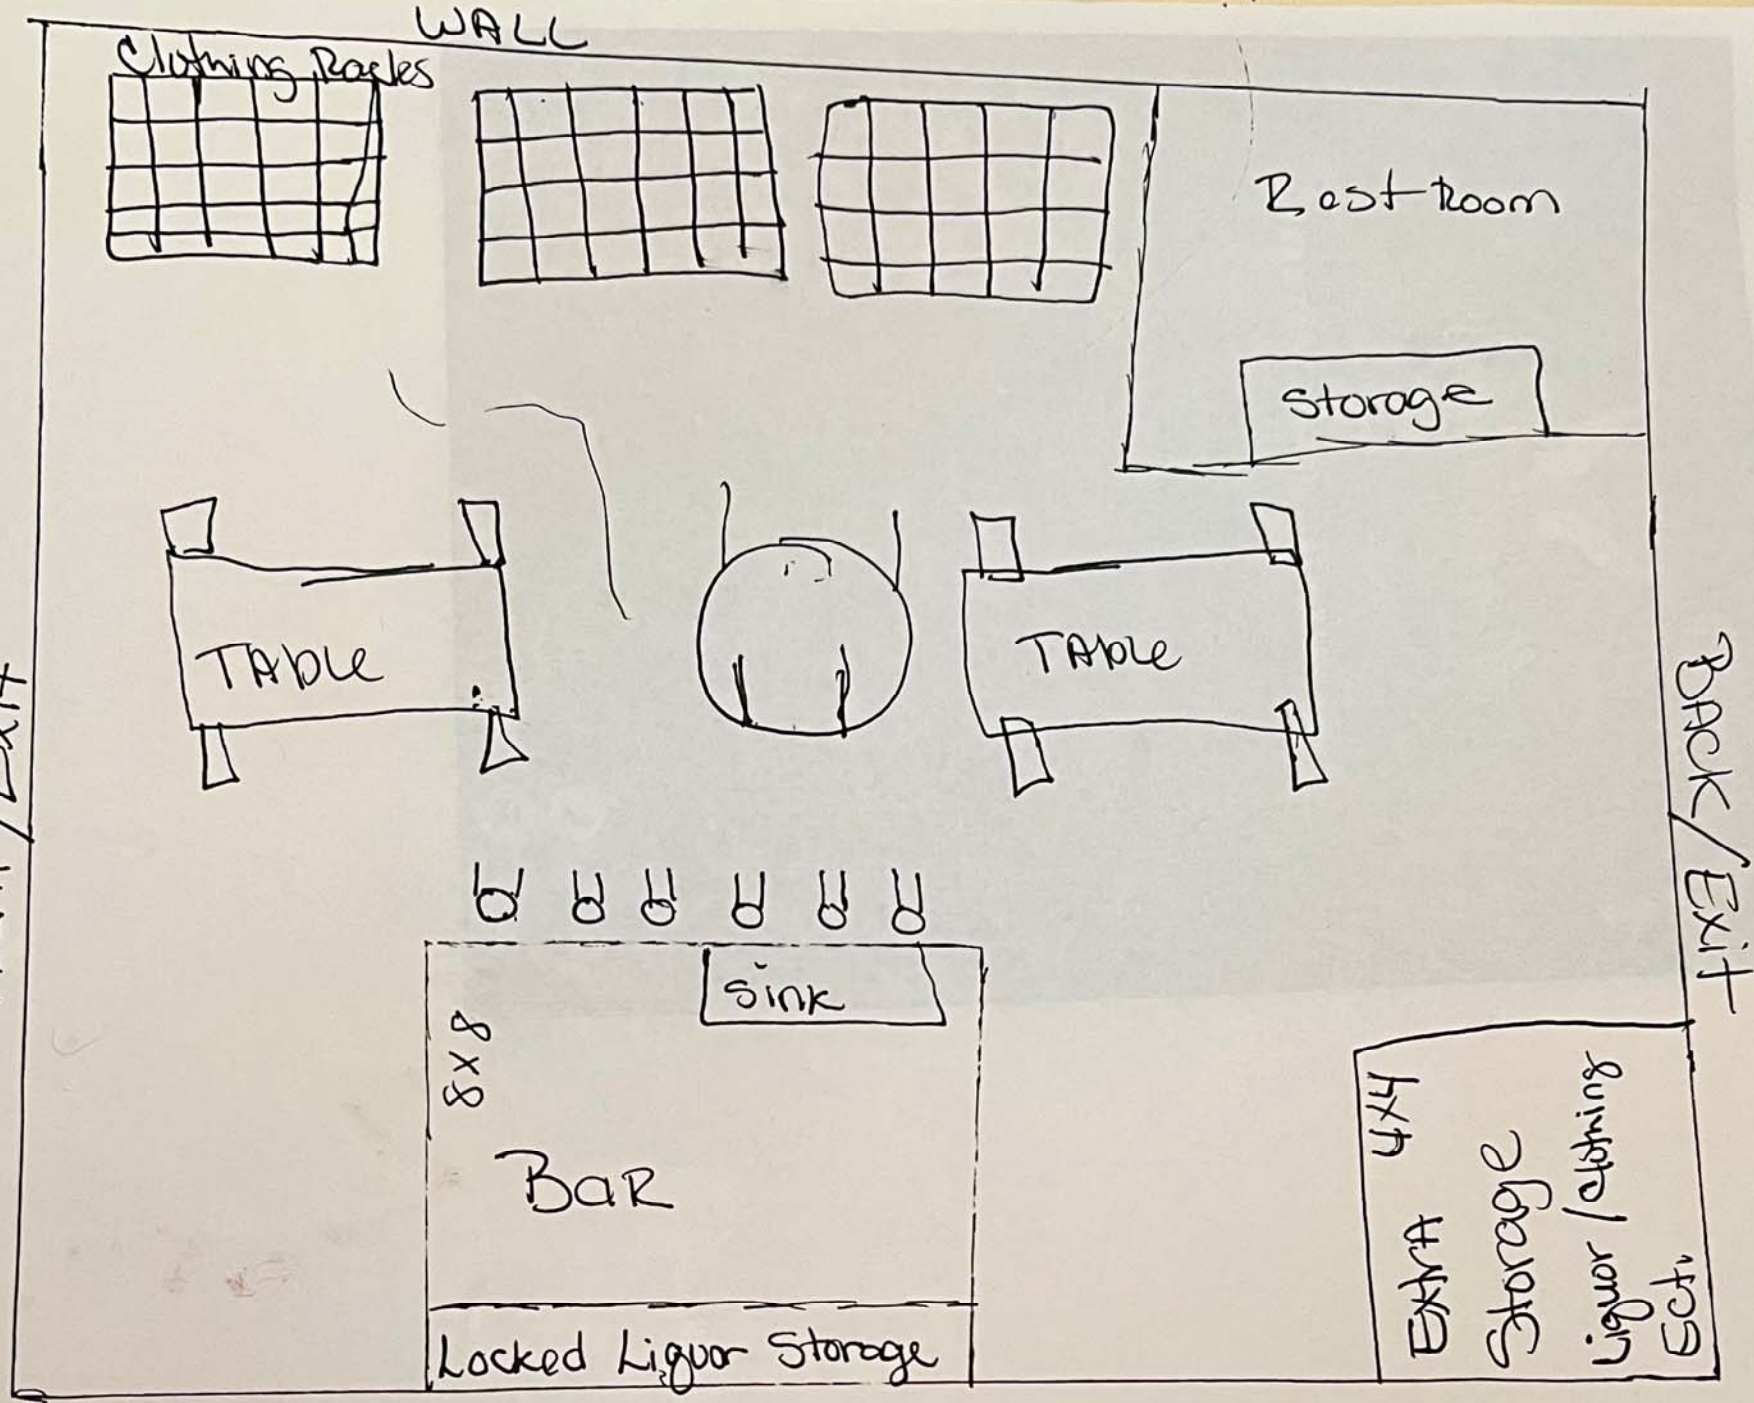

Back/Exit