

PUBLIC WORKS DEPARTMENT
West Allis, Wisconsin

APPLICATION FOR DRIVEWAY PERMIT

75.00 *th. light conduit*
15.00 *fee*
90.00
03/24/86

DIRECTOR OF PUBLIC WORKS:

Permission is Requested:

To ~~replace~~ ^{construct} ~~commercial~~ driveway 40 feet wide at sidewalk line
at 805 S. 72nd Street
Driveway is on the West side of South 72nd Street
between West Walker and dead end North.
Purpose: To widen approach.
Remarks: To improve access to Dawes Yard.

To ~~replace~~ ^{construct} private driveway feet wide at sidewalk line
at
Driveway is on the side of
between and
Purpose:
Remarks:

To ~~replace~~ ^{construct} commercial driveway which is 15 feet wide at sidewalk line 25 feet to
a total width of 40 feet at sidewalk line
at
Driveway is on the W side of S. 72 St.
between and
Purpose:
Remarks:

AGREEMENT

It is understood that the established grade of the public sidewalk paving must not be changed. The type of driveway shall be indicated on the City Engineer's report. Concrete paving 7 inches thick must be placed between the gutter and sidewalk paving. If sidewalk is repaved, 5 inches of concrete shall be installed in residential driveways and 7 inches of concrete on commercial driveways. Any changes in construction must have approval of the engineer and a new permit applied for. When the street and sidewalk are in an unimproved condition, only the installation of an approach other than concrete will be permitted, with a concrete installation if desired within the property line at owner's risk and expense. New application for permit must be made when street and sidewalk is permanently improved. In the event that driveway or driveways are not built as designated on permit, the deposit will be forfeited. If the owner or permittee fails upon notification to construct driveways as designated on permit, the Director of Public Works reserves the right to condemn and, at permittee's expense, order removal and replacing of work done hereunder.

When street light cable is underground, driveways are to be excavated by the contractor, previous to the time of installation of conduit by the Electrical Division. Extreme care must be used in making excavation. 24 hour notice, not including Saturdays, Sundays, and holidays, between the completion of the excavation and expected time of placing concrete must be given to enable Electrical Division to install conduit, and no concrete may be placed where cable is present until conduit is installed. Call 541-6110, Electrical Division, for installation of conduit.

The owner or contractor is to make all necessary repairs to sidewalk or lawn incident to all work.

If cost of work exceeds deposit, the balance, unless sooner paid, will be assessed against the abutting property and collected with the taxes.

If the Director of Public Works requires a plan, such plan shall be furnished by the applicant and shall have sufficient detailed information so that driveway can be designed by the City Engineer's Department.

The work done under the permit shall be performed with full inspection by the City Engineer. No concreting or other work is permitted without the Engineer's approval of forming, line and grade, and materials used in the work. A notice of twenty-four (24) hours not including Saturdays, Sundays, and holidays, previous to the commencement of the work is required for the Engineer to view the work and give his approval. Call 476-4340, Engineering Department, for inspection.

When grade stakes are required, same will be set by Engineering Department at the time when driveway location is approved. If such grade stakes are not used when requested, a charge will be made for another setting.

After driveway area is staked out by permittee, call 476-4340, Field Service Division, for installation of culvert.

THIS PERMIT is issued with the express condition that the permittee will obey all ordinances of the City of West Allis, and all rules and regulations of the Public Works Department, relative to the purpose for which said permit is issued.

IT IS HEREBY PROVIDED that the permittee will erect barriers and lights to prevent the happening of any accidents or damages, in consequence of the granting of said permit. The permittee further agrees to hold the City of West Allis harmless in case of the happening of any accident or on account of any damages arising through the issuance of this permit. That the Director of Public Works reserves the right to revoke this permit at any time, if, in his judgment, it is to the best interest of the City of West Allis.

Signed - Applicant

Dawes Rigging And Crane Rental, Inc. (414) 453-5335
Address

West Allis, WI 53214
City

CITY ENGINEER'S REPORT

On St., Ave., width of sidewalk area ft.; height of curb ins.;
dist. curb to walk ft.; width of sidewalk pavement ft.
On St., Ave., width of sidewalk area ft.; height of curb ins.;
dist. curb to walk ft.; width of sidewalk pavement ft.
Remarks:


Driveways ~~are~~ approved.

Date April 2, 1986 Engineer John J. Edmunds

NOTE: Make a sketch indicating trees, poles, hydrants, catch basins, etc., if not indicated on the attached plan, also any other additional information.

Permit No. D/W 1919 Date 04/16/86

OK BO of P.W. 4-1-86 JST

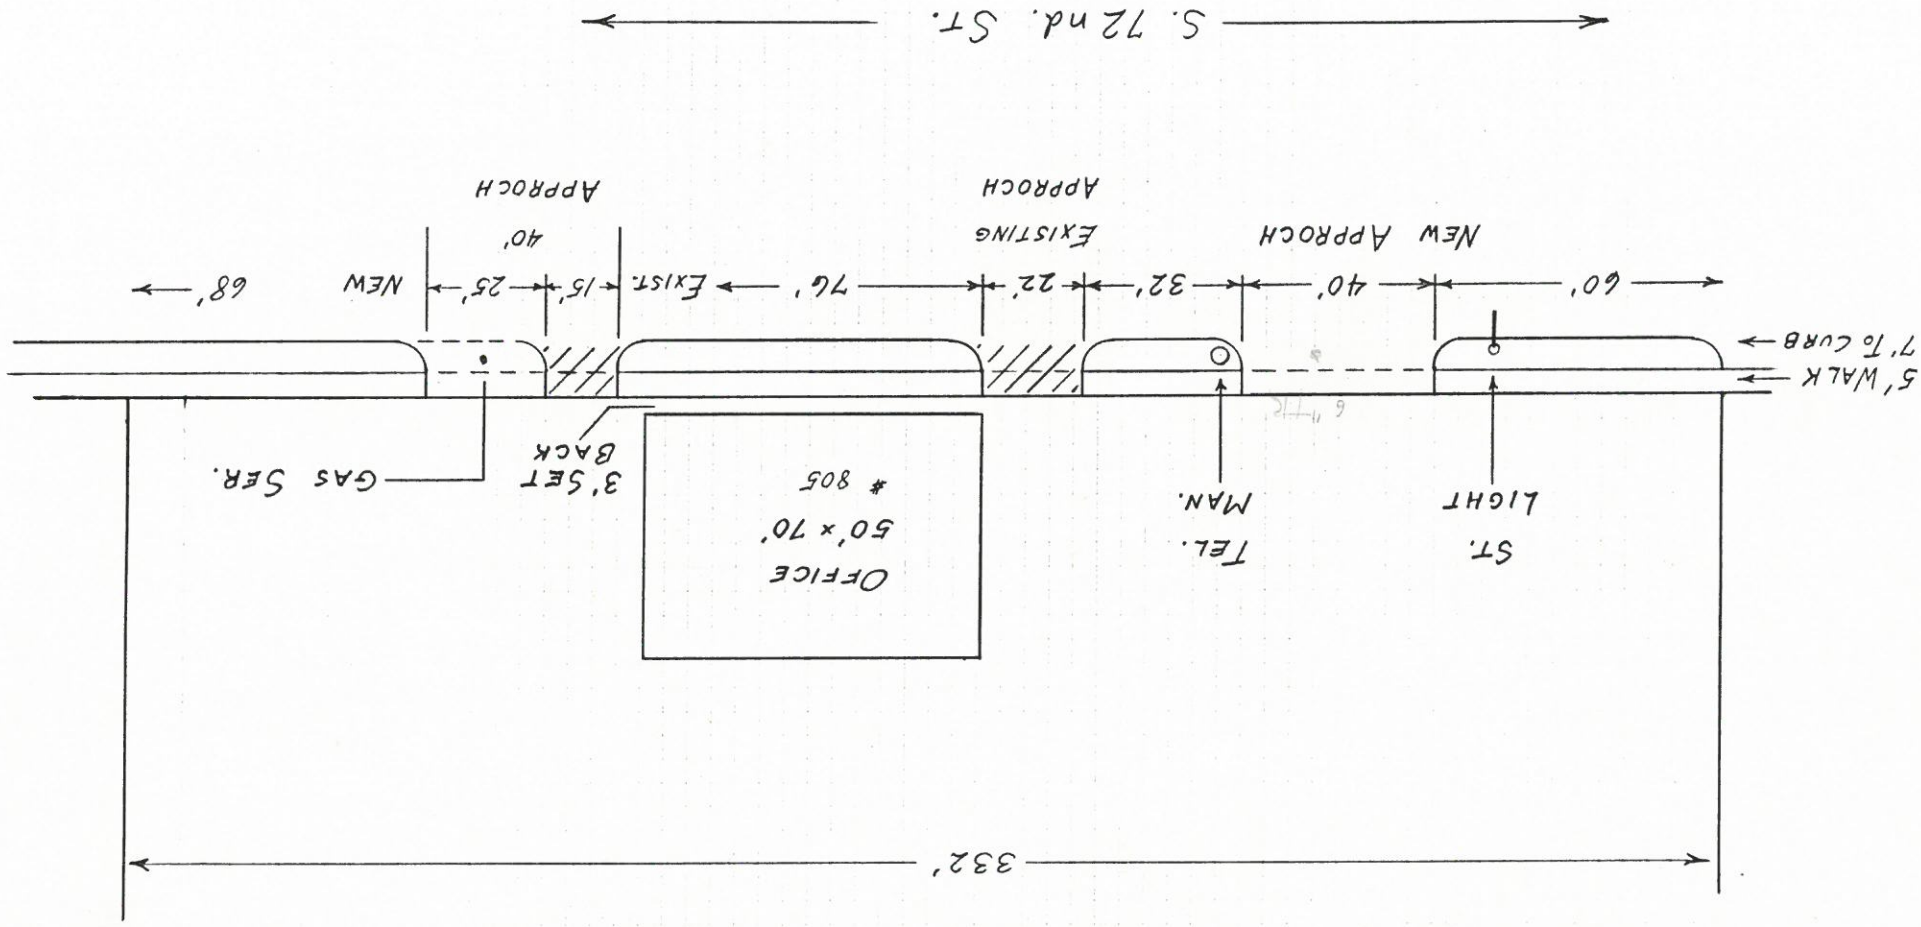

72nd St. CURB Mod.
DAWES RIGGING & CRANE
805 S. 72nd St.
SCALE: 1/4" = 10'
3-24-86 RRP