

NOTES:  
 1. SEE SCALE DRAWING. USE WRITTEN SPECIFICATIONS ONLY. IF  
 CLARIFICATION OR ADDITIONAL SPECIFICATIONS ARE REQUIRED, NOTIFY  
 THE DESIGNER IMMEDIATELY FOR WRITTEN CLARIFICATION.


| Revision    |                  |           |
|-------------|------------------|-----------|
| Rev. Number | Rev. Description | Rev. Date |
|             |                  |           |

**ENGINEERED BY**

6/9/2017 10:07:13 AM

**GENERAL CONTRACTOR**  
 Elias Remodeling Inc.  
 414-688-1057

**DESIGNER**




TK ARCHITECTURAL DESIGN SERVICES  
 TERRY L. SCHUELKE  
 3855 EAST BARNARD AVE  
 CUDAHY, WI 53110  
 (414) 507-3046 PHONE  
 tschuelke1@gmail.com



**LOCATION**  
 JANE'S SIMPLY DELICIOUS  
 POPCORN  
 JANE'S SIMPLY DELICIOUS  
 POPCORN  
 2942 S 108TH ST  
 WEST ALLIS, WI 53227

SHEET TITLE  
 MAIN


A101

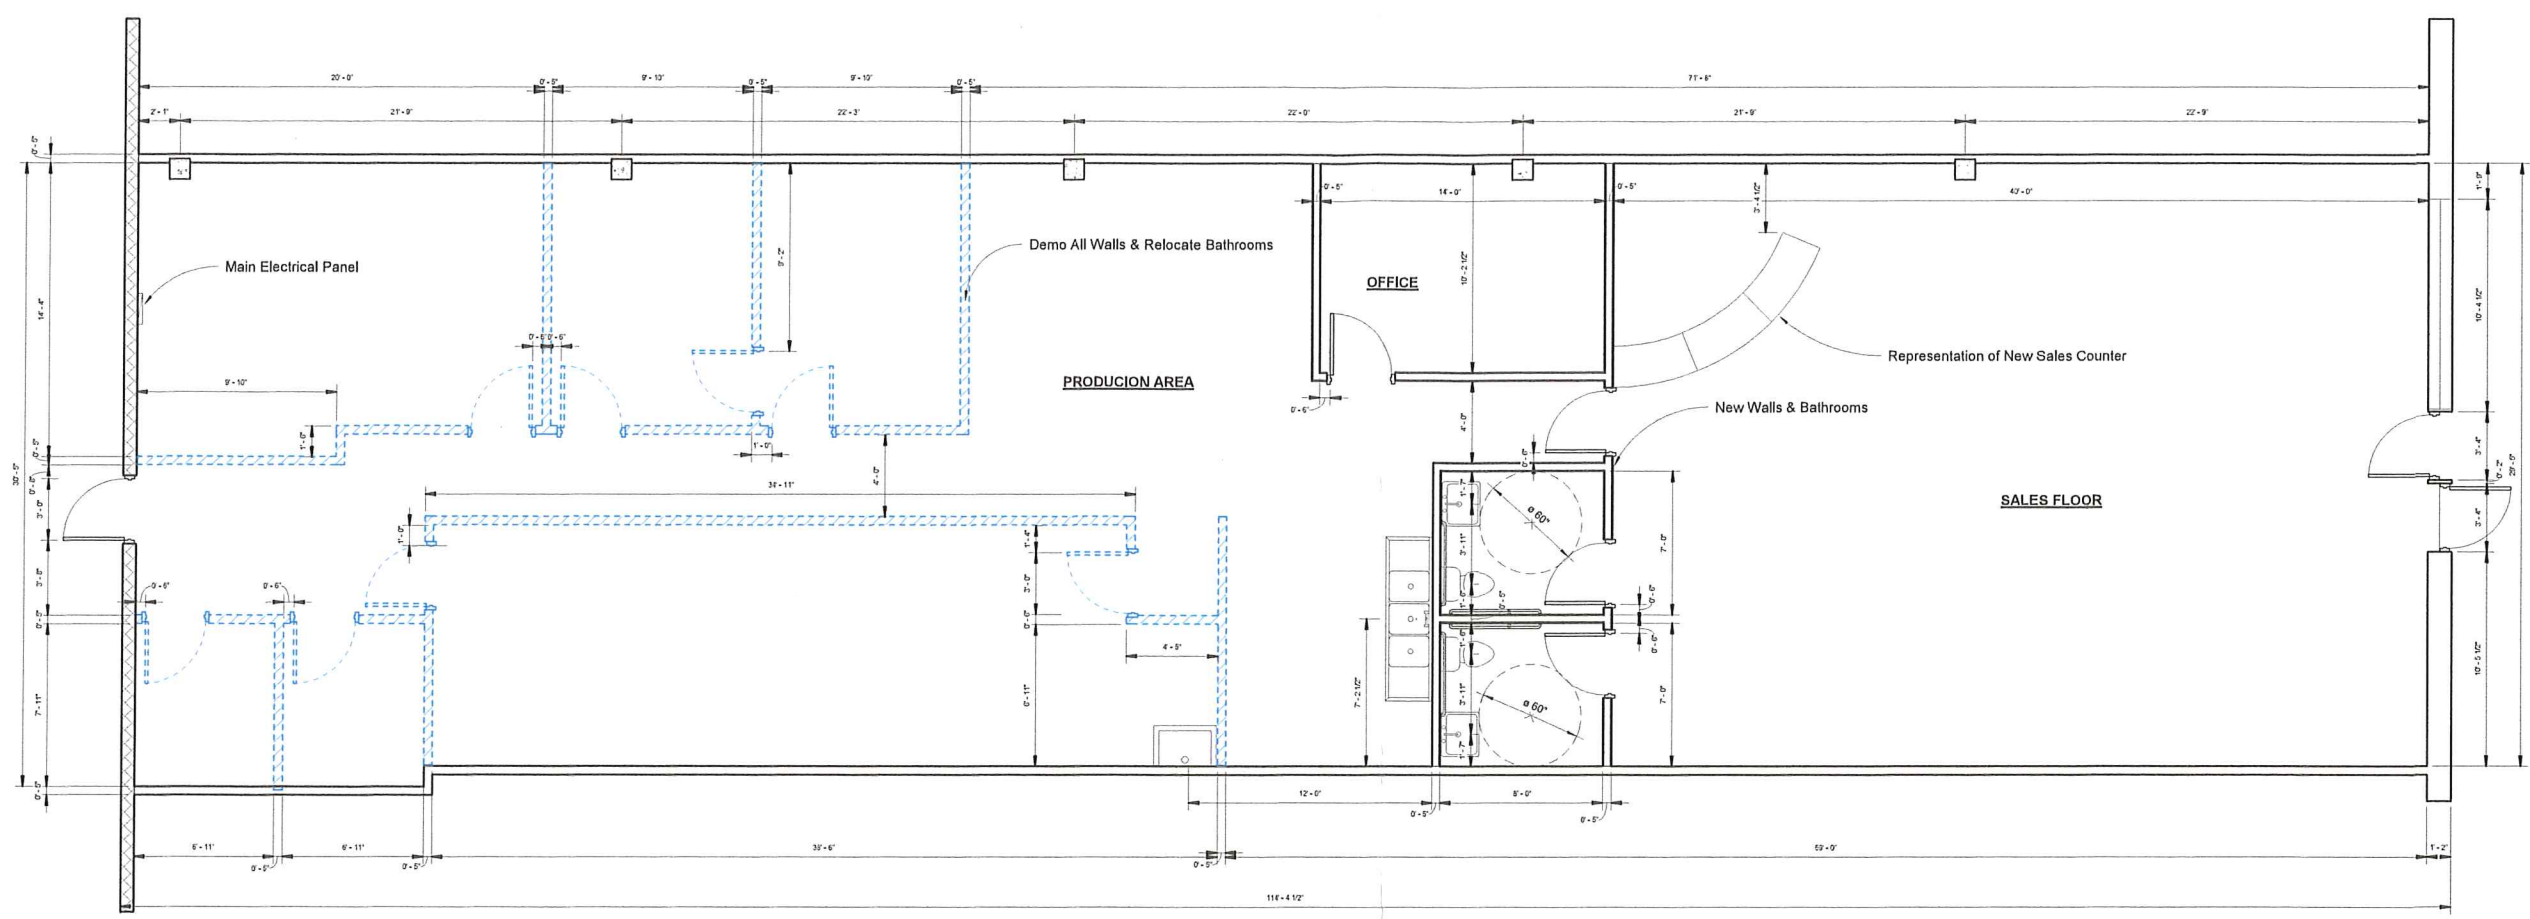

1 Plan  
 1/4" = 1'-0"

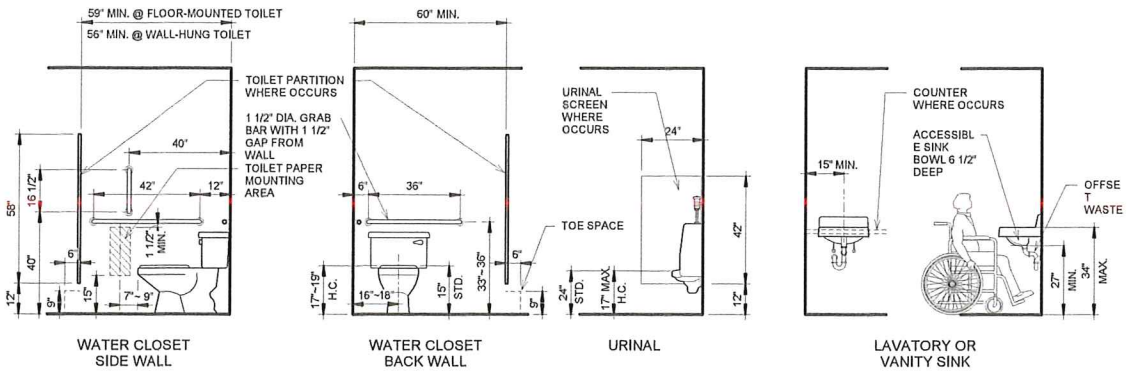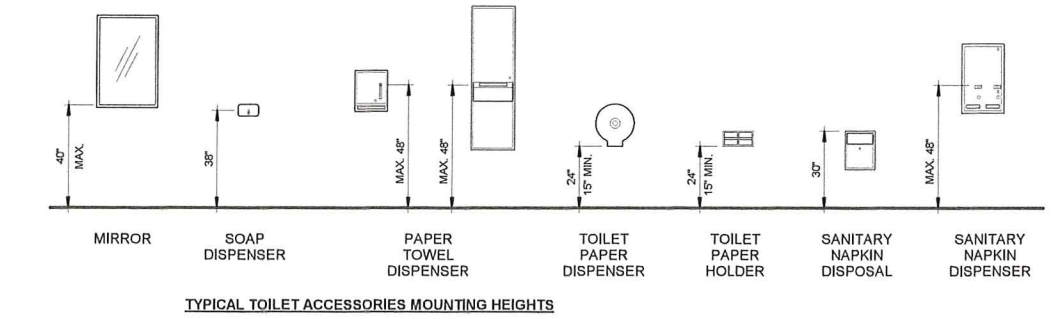

2 ADA Restrooms  
 3/8" = 1'-0"

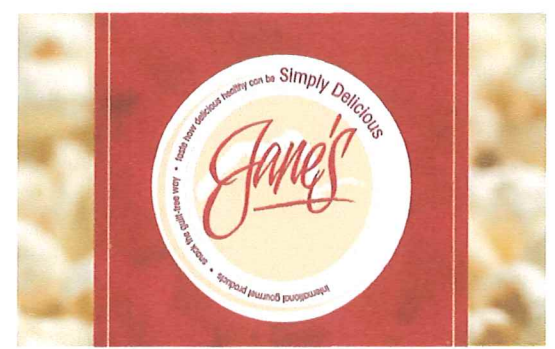

Jane's Popcorn is a gourmet popcorn store that does wholesale and retail sales. We pop and flavor over 40 different varieties of popcorn all on site. With our new space we will have a retail store for customers to come in and sample our product and buy pre-packaged popcorn, popcorn supplies such as seed, oil, salts, etc. We also sell popcorn poppers, microwave poppers, corporate gifts, popcorn tins and baskets as well as bulk popcorn sales. The back part of our new space will be our production area. We will have popcorn poppers, cookers, and tumblers.

In the new space we will be moving the two bathrooms from the back to the retail space for customer access. We will be putting up a divider wall separating retail from production. We will not be making any exterior changes except for new signage.