

GABLE HOLDINGS, LLC
D.B.A.: HUHOT MONGOLIAN GRILL

MAILING ADDRESS
1126 SHAWANO AVE
GREEN BAY, WI 54303


PREMISES ADDRESS
3021 S 108th ST
WEST ALLIS, WI 53227

DATE: MAY 6, 2022

SQUARE FOOTAGE: 4,500sqft

PREMISES BOUNDARY: **—**

FIRE EXTINGUISHERS: **F**

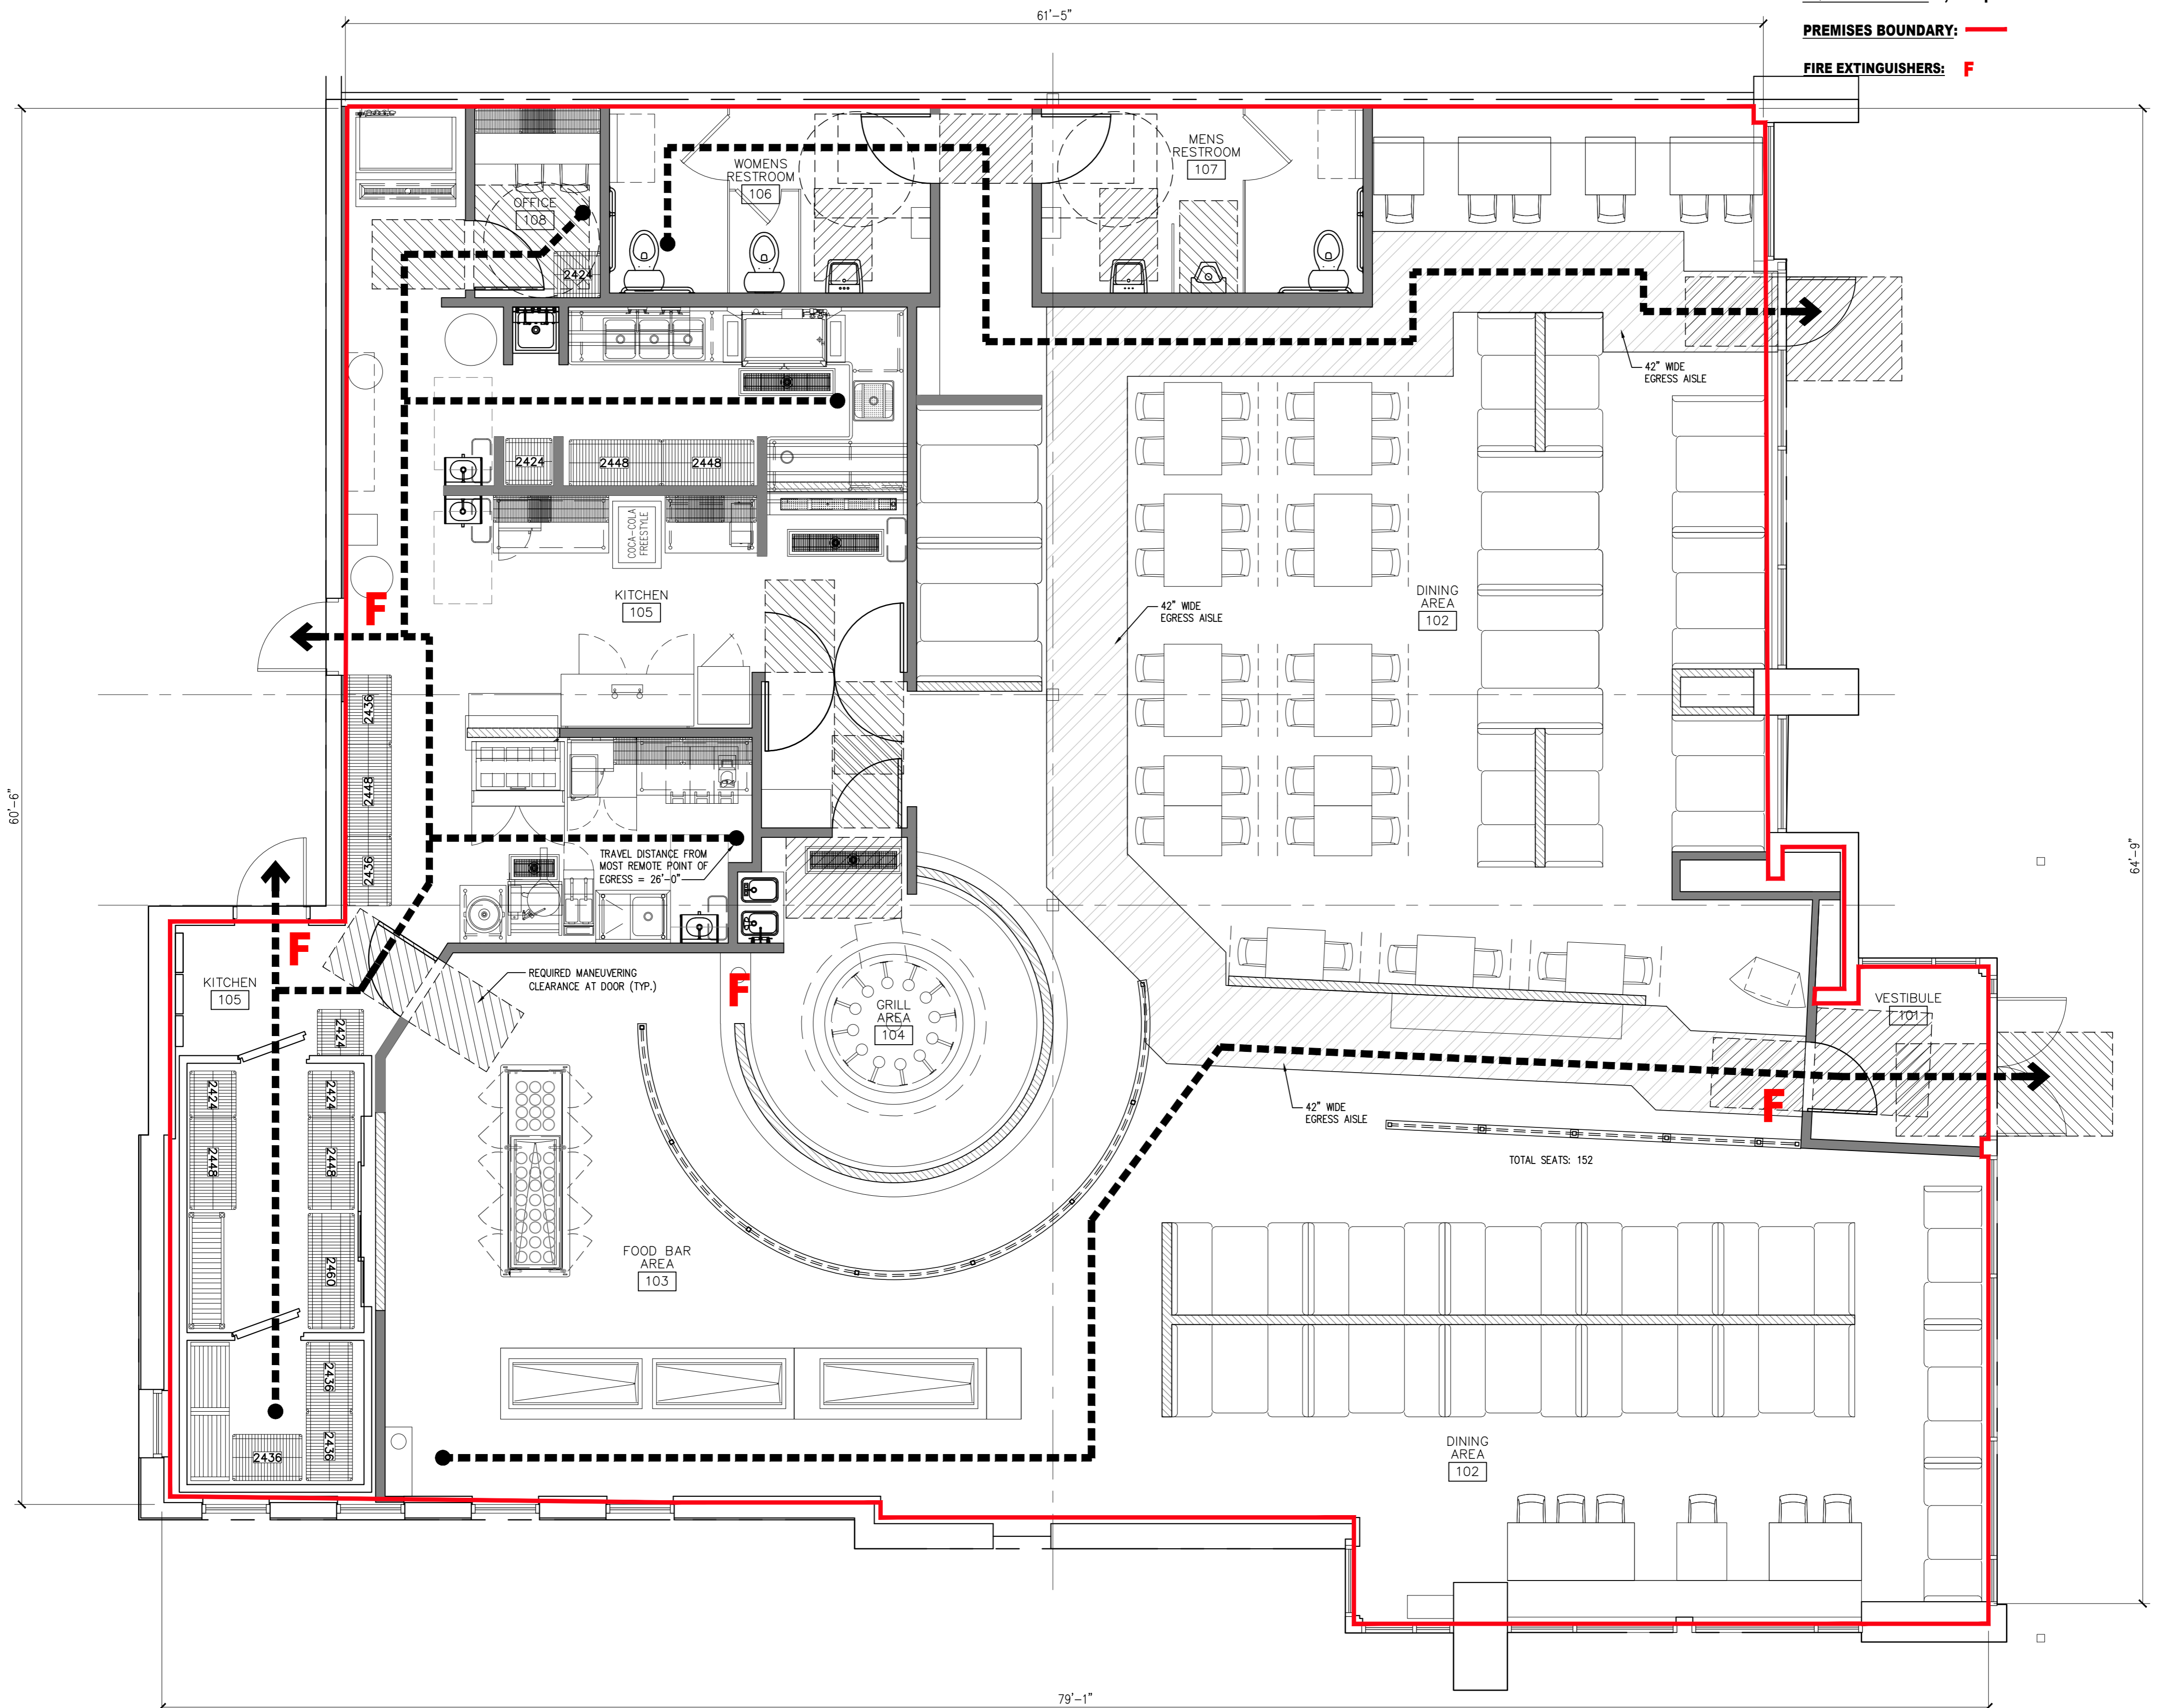

PREMISES PLAN
SCALE: 1/4" = 1'

