


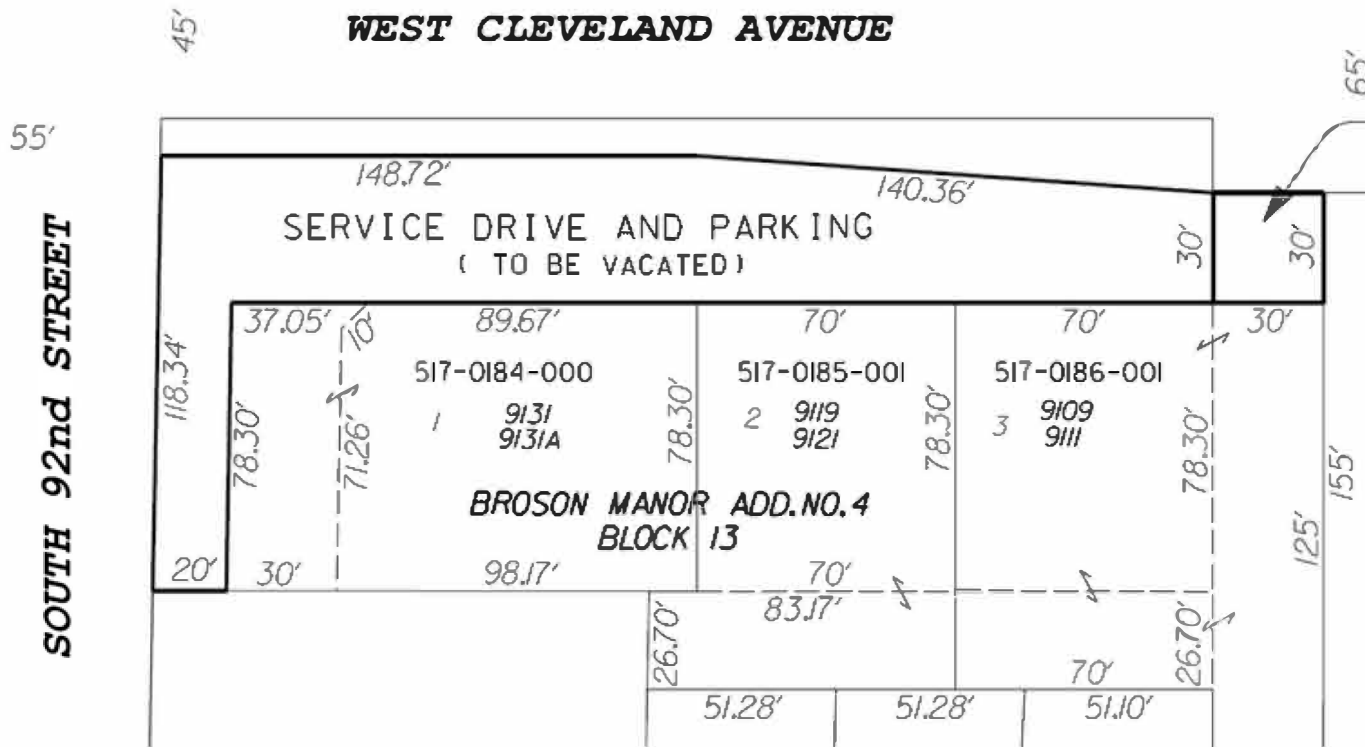

DESCRIPTION & LOCATION

Part of the public service drive and parking adjacent to Lots 1, 2 and 3 in Broson Manor Addition No. 4, Block 13, and part of the street right-of-way adjacent to the service drive and parking, being part of the Northwest 1/4 of the Southwest 1/4 of Section 9, Township 6 North, Range 21 East, in the City of West Allis, Milwaukee County, State of Wisconsin.



DOCUMENT NO.	REEL	IMAGE	ACQUIRED
SCALE: 1"=40' DTR. SEC. NO. 517		City of West Allis	
DRAWN BY L.K. CHECKED BY		Engineering Department	
DESCRIPTION BY L.K.		SERVICE DRIVE AND PARKING VACATION	
SURVEY		South of W. Cleveland Avenue	
REVISIONS		Between S. 91st St. and S. 92nd St.	
APPROVED:		DATE 12-28-22 FILE NO. Y-1201	
RELOC. ORDER		KEY NO.	
		P.W.D. FILE NO.	



S. 92ND ST.

Subject area

Vacation/discontinuance

City right-of-way