

PROJECT

7546 GREENFIELD AVE.

WEST ALLIS, WISCONSIN

**PROGRESS DOCUMENTS
NOT FOR CONSTRUCTION**
THESE DOCUMENTS REFLECT PROGRESS AND INTENT AND MAY BE SUBJECT TO CHANGE, INCLUDING ADDITIONAL DETAIL. THESE ARE NOT FINAL CONSTRUCTION DOCUMENTS AND SHALL NOT BE USED FOR FINAL BIDDING OR CONSTRUCTION-RELATED PURPOSES.

OWNER

WALLY HOLTZ

REVISIONS


NO.	DESCRIPTION	DATE
-----	-------------	------

INFORMATION


PROJECT DESIGNER:	DENK & CO
PROJECT MANAGER:	MJU
PROJECT NUMBER:	241001
ISSUED FOR:	PROGRESS DRAWINGS
DATE:	12.04.2024

SHEET

PROPOSED ALTERATIONS

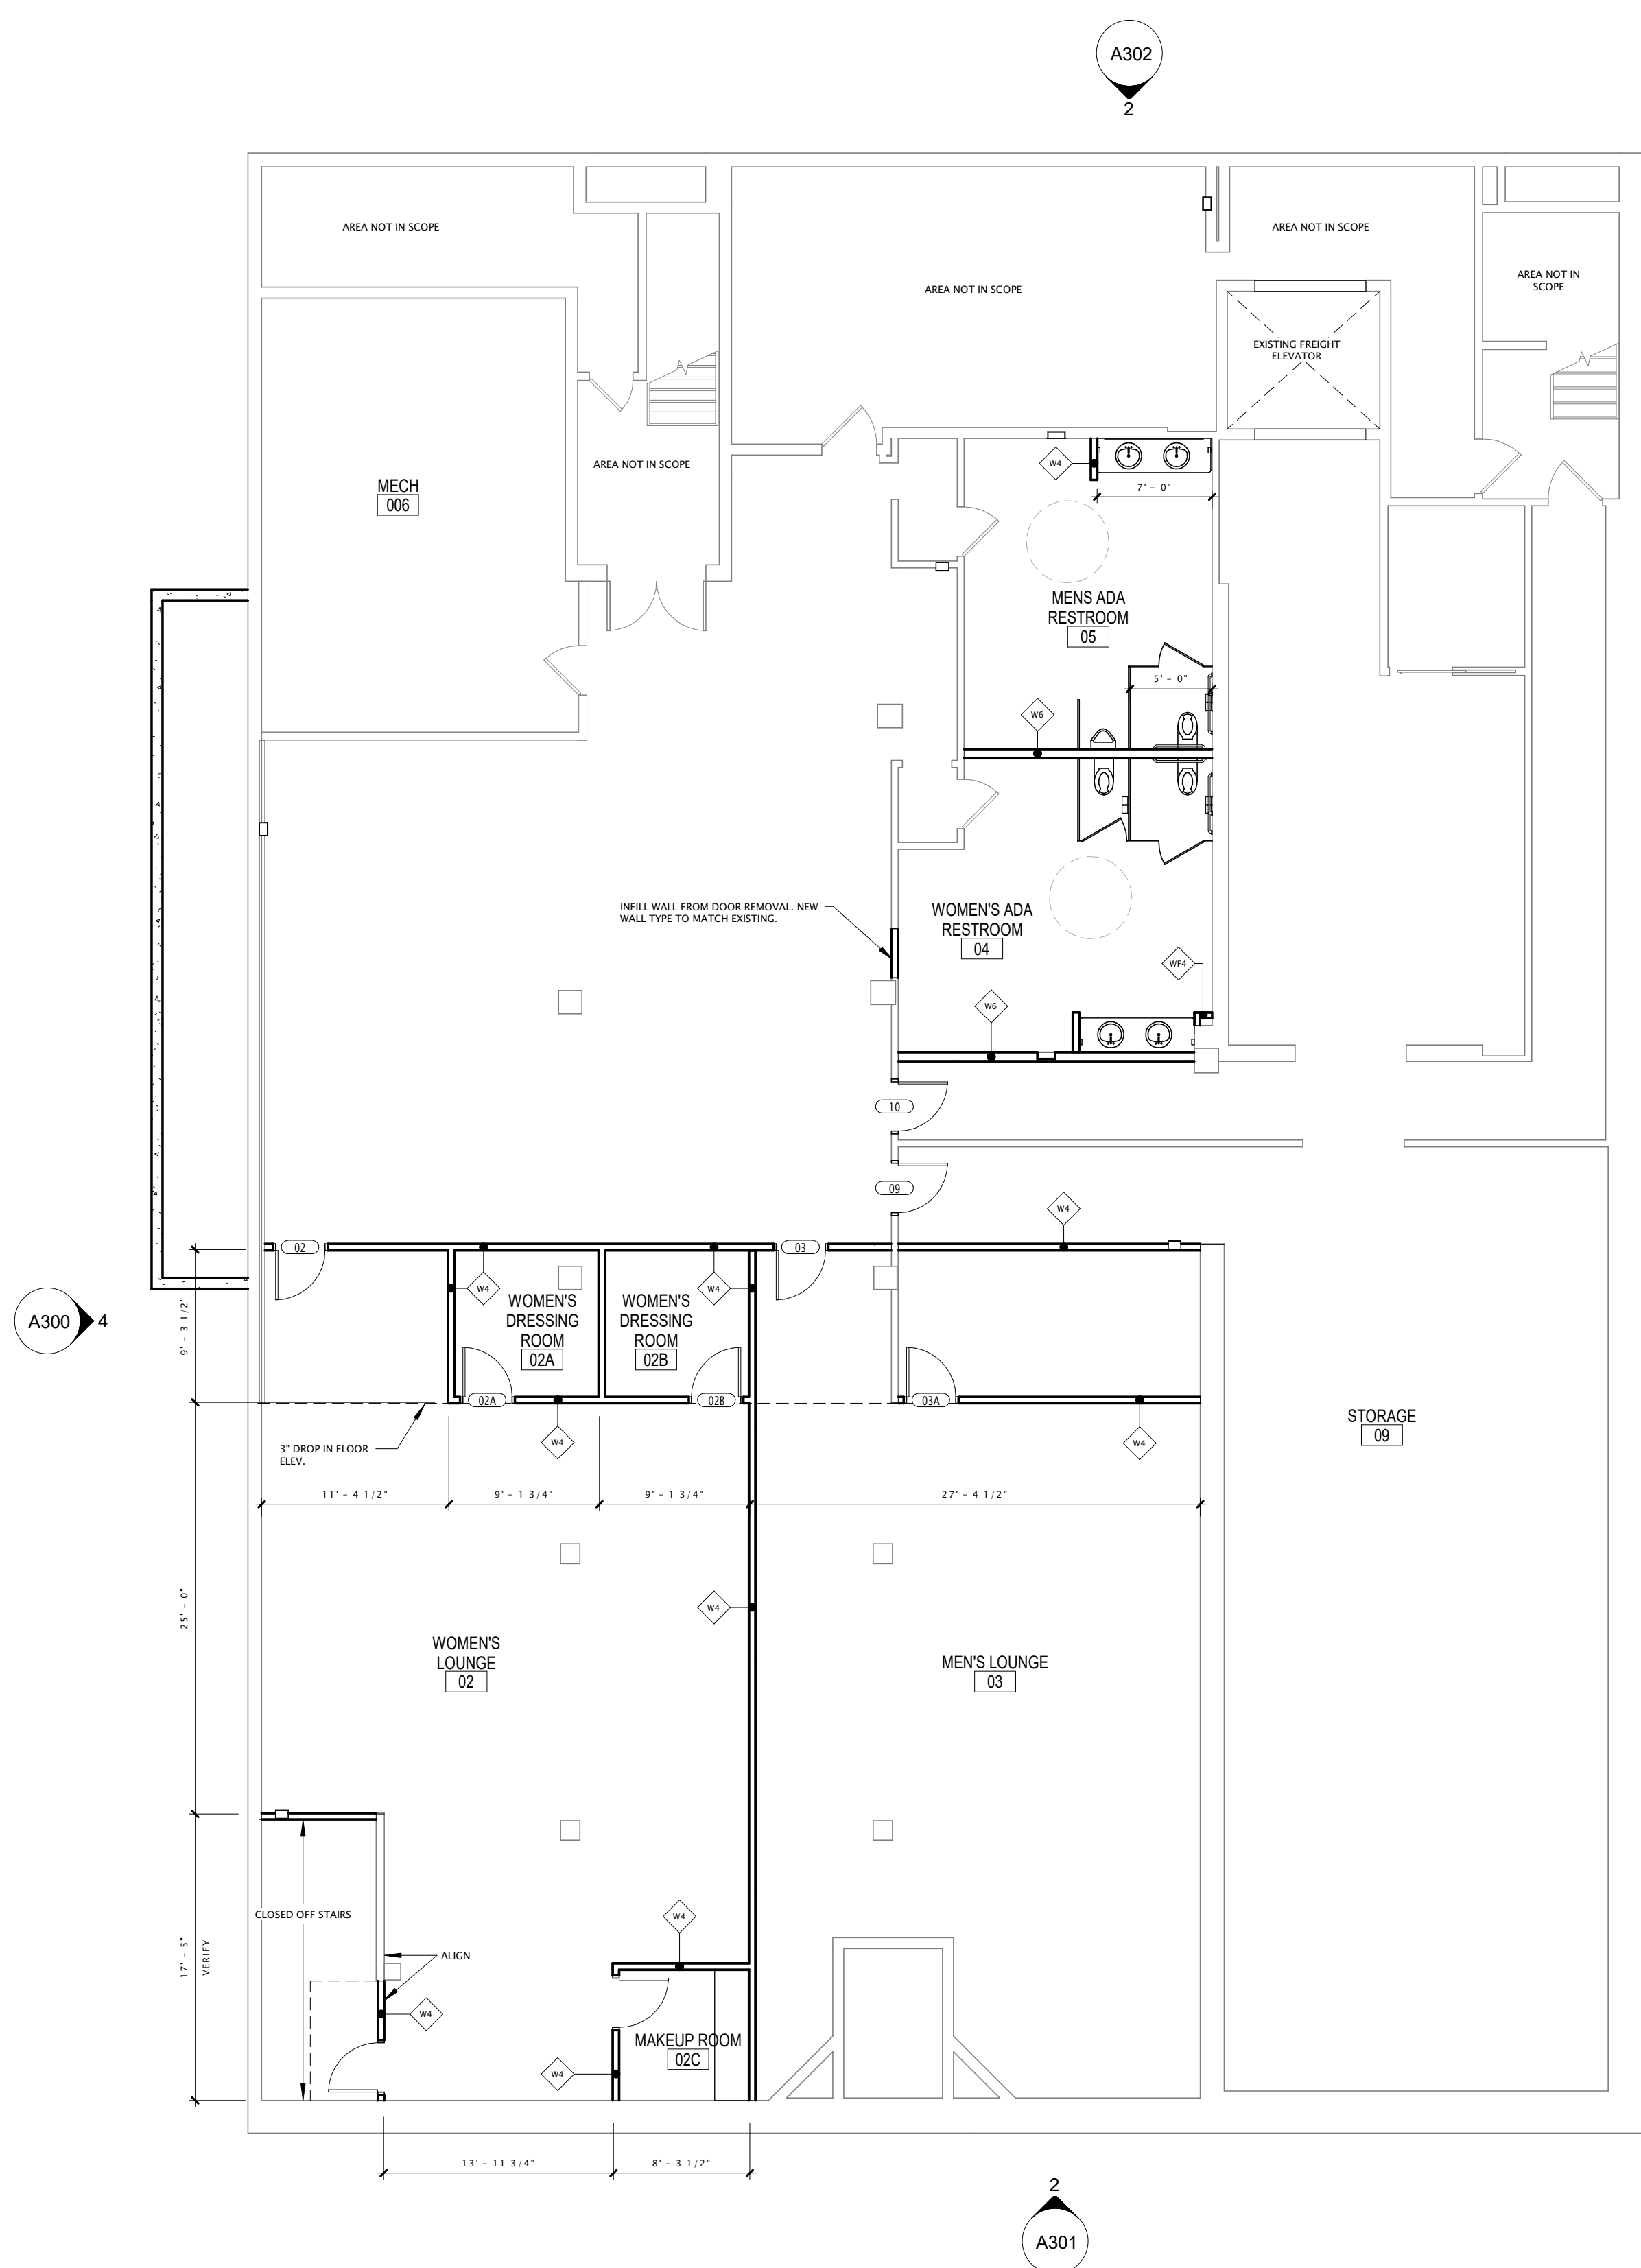

1 LOWER LEVEL - PROPOSED ALTERATION
1/8" = 1'-0"

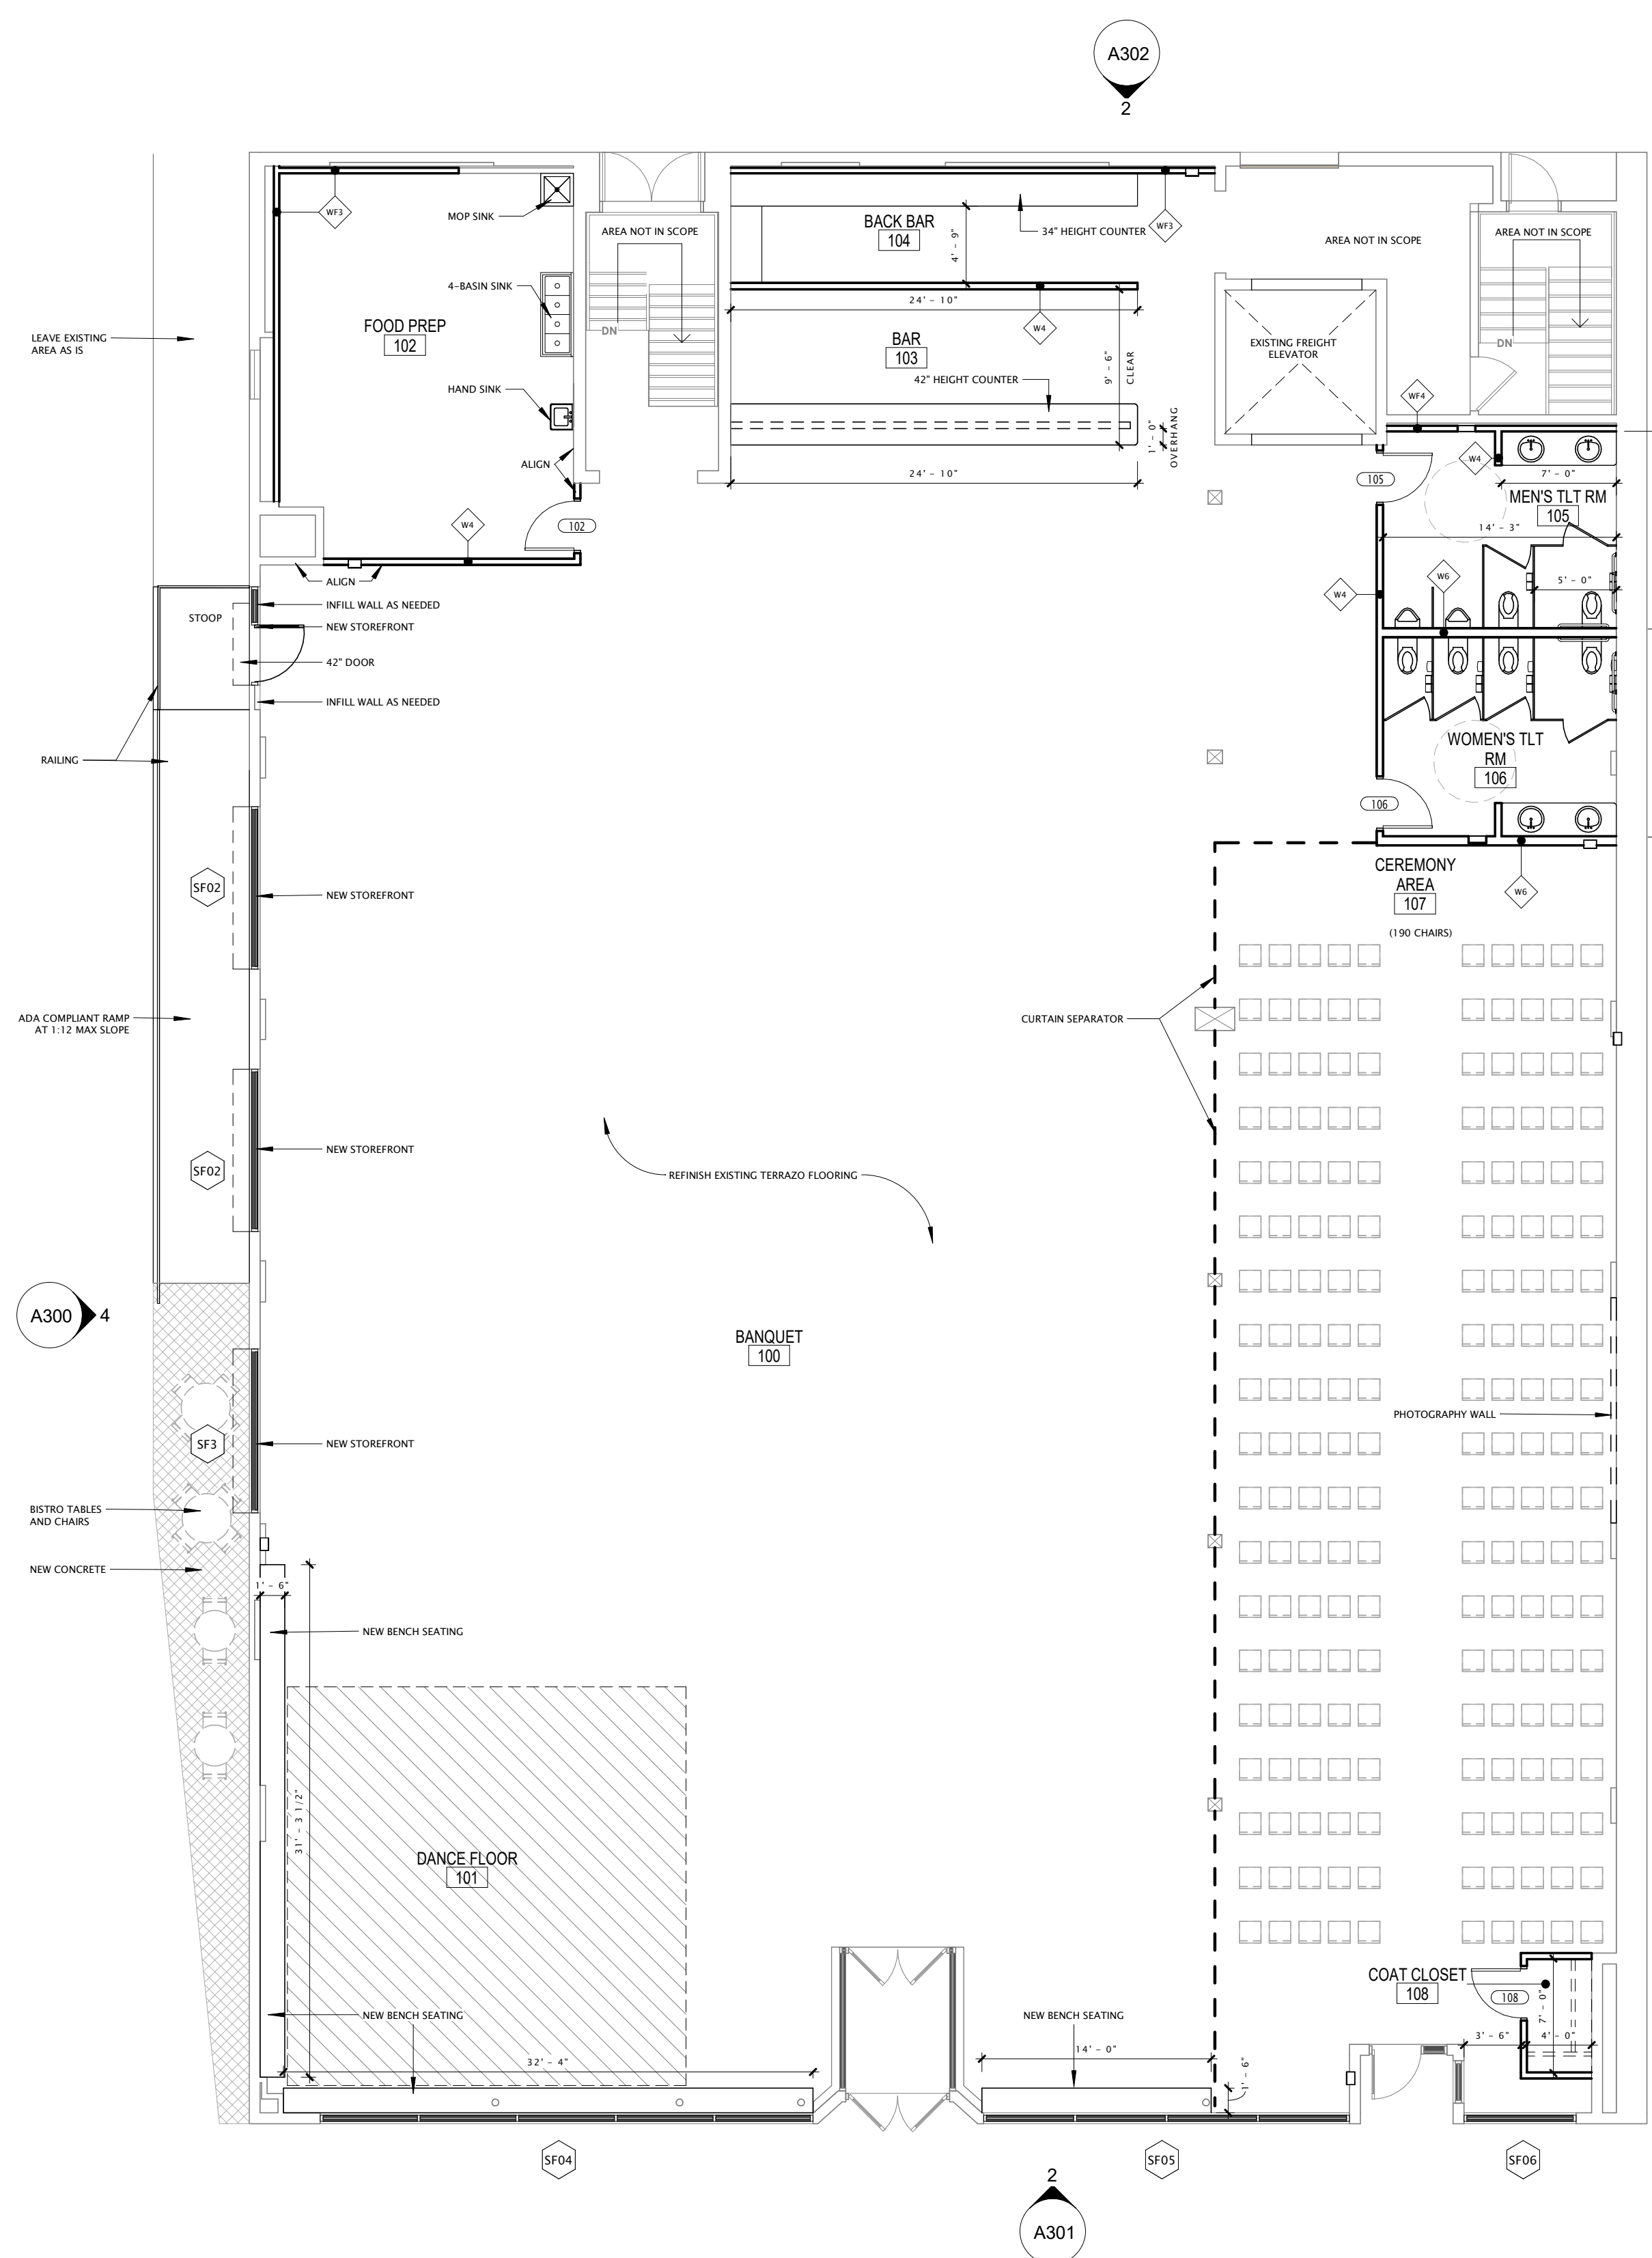

2 1ST FLOOR - PROPOSED ALTERATION
1/8" = 1'-0"

