




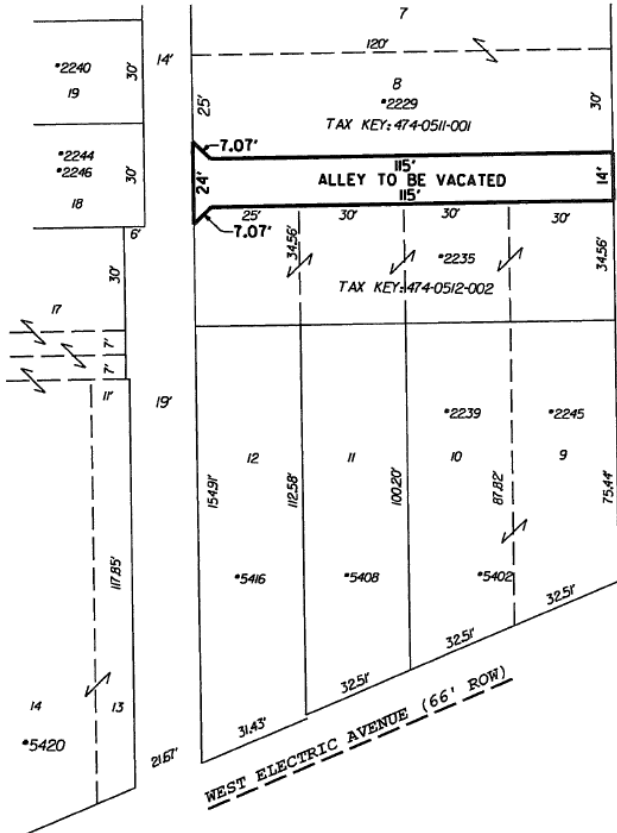
Vacation and discontinuance of an improved alley between W. Electric Ave. and W. Mobile St. west of S. 54 St.



Legend

-  Parcel
-  Structure
-  Project Area


McGEOCH'S LINCOLN AVE. ADDN.
BLOCK 9



DESCRIPTION & LOCATION

Public alley located in the Southwest 1/4 of Section 2, Township 6 North, Range 21 East, in the City of West Allis, Milwaukee County, State of Wisconsin, more particularly described as follows:

Beginning at the Southeast corner of Lot 8, in Block 9 of the McGEOCH'S LINCOLN AVENUE ADDITION subdivision; thence Southerly, 14.00 feet, along West right-of-way line of South 54th Street; thence Westerly, 115.00 feet; thence Southwesterly, 7.07 feet, to the East right-of-way line of public alley; thence Northerly, 24.00 feet; thence Southeasterly, 7.07 feet; thence Easterly, 115.00 feet, to the Point of Beginning.

DOCUMENT NO.	REEL	IMAGE	ACQUIRED
SCALE, 1"=40' QTR. SEC. NO., 474 DRAWN BY, L.K. CHECKED BY, L.K. DESCRIPTION BY, Leopold Kos			
		City of West Allis Engineering Department ALLEY VACATION West of S. 54th Street Between W. Electric Ave. and W. Mobile St.	
		APPROVED: <i>M. J. ...</i> CITY ENGINEER	
		DATE 3-26-24	FILE NO. Y-1206

Property Address	Ownership	MailingAddress1	MailingAddress2	MailingCSZ
2229 S 54 ST	Daniel Enterprise, LLC	2229 S 54th St		West Allis, WI 53219
5402 W ELECTRIC AVE - 2239-45 S 54 ST	Galaxy LLC	9219 Knight Ave		Des Plaines, IL 60016
2235 S 54 ST	Vista Health Innovations, LLC	2235 S 54th St		West Allis, WI 53219
5408 W ELECTRIC AVE	MPNC Properties LLC	3820 W Lakeview Dr		Franklin, WI 53132
5420 W ELECTRIC AVE	Donovan & Jorgenson Inc	16935 W Greenfield Ave		New Berlin, WI 53151
2244-46 S 55 ST	Ezequiel Lopez Casarez & Margarita Ambriz De Lopez	818 S 39th St		Milwaukee, WI 53215
2240 S 55 ST	Kevin Lara & Lillian Lara	2240 S 55 St		West Allis, WI 53219