




PURE architecture studio, llc
www.pure-arch.com

CAUFIELDS
7415 W. GREENFIELD AVENUE
WEST ALLIS, WI

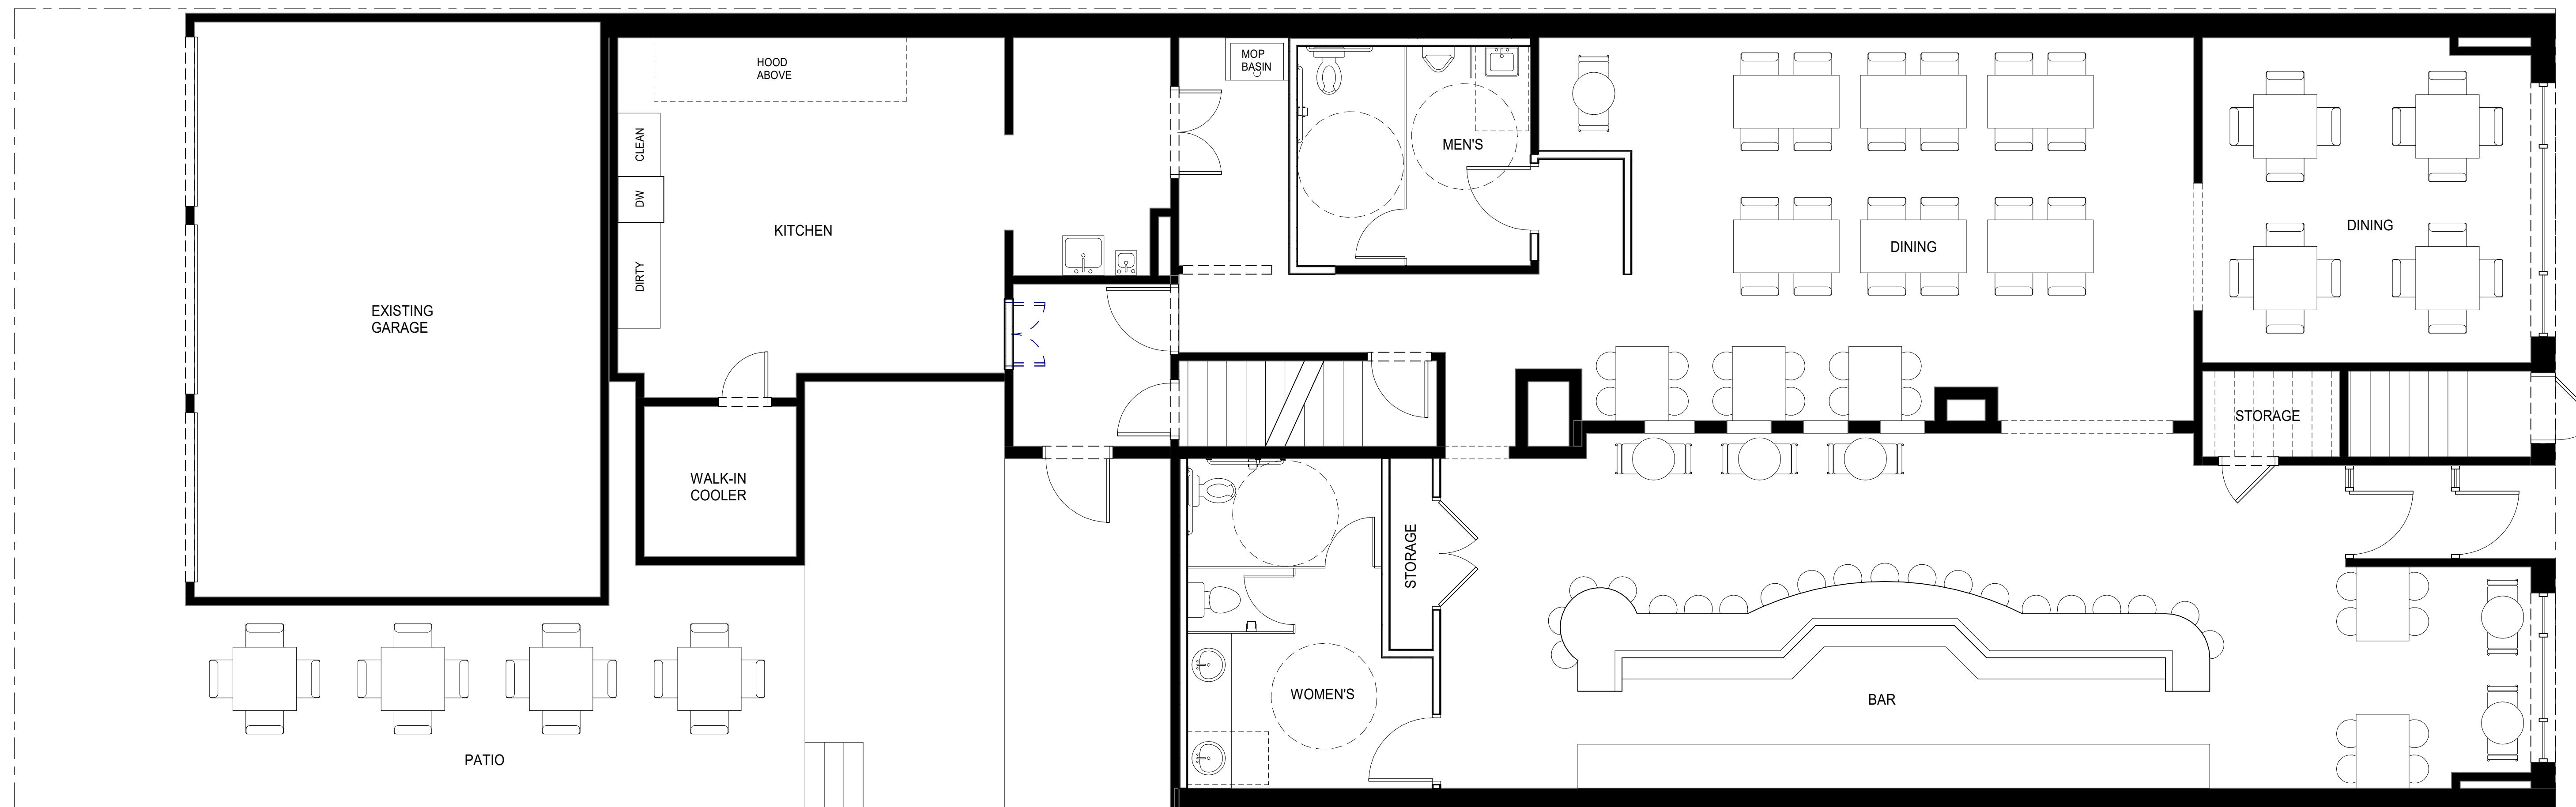

CLIENT

REVISIONS

NO. DESCRIPTION DATE

INFORMATION

This drawing, its design concept, and its detail are the sole property of PURE architecture studio, llc and shall not be copied in any form or manner, or used on any other projects, without written authorization of its designer/creator.

PROJECT #: .

DATE: 02.20.2024

ISSUED:

CONCEPTUAL PLAN

1ST FLOOR PLAN

A101

1 1ST FLOOR PLAN
1/4" = 1'-0"