



**SoNa PARCEL PLAN - AERIAL VIEW**

10 . 09 . 2020

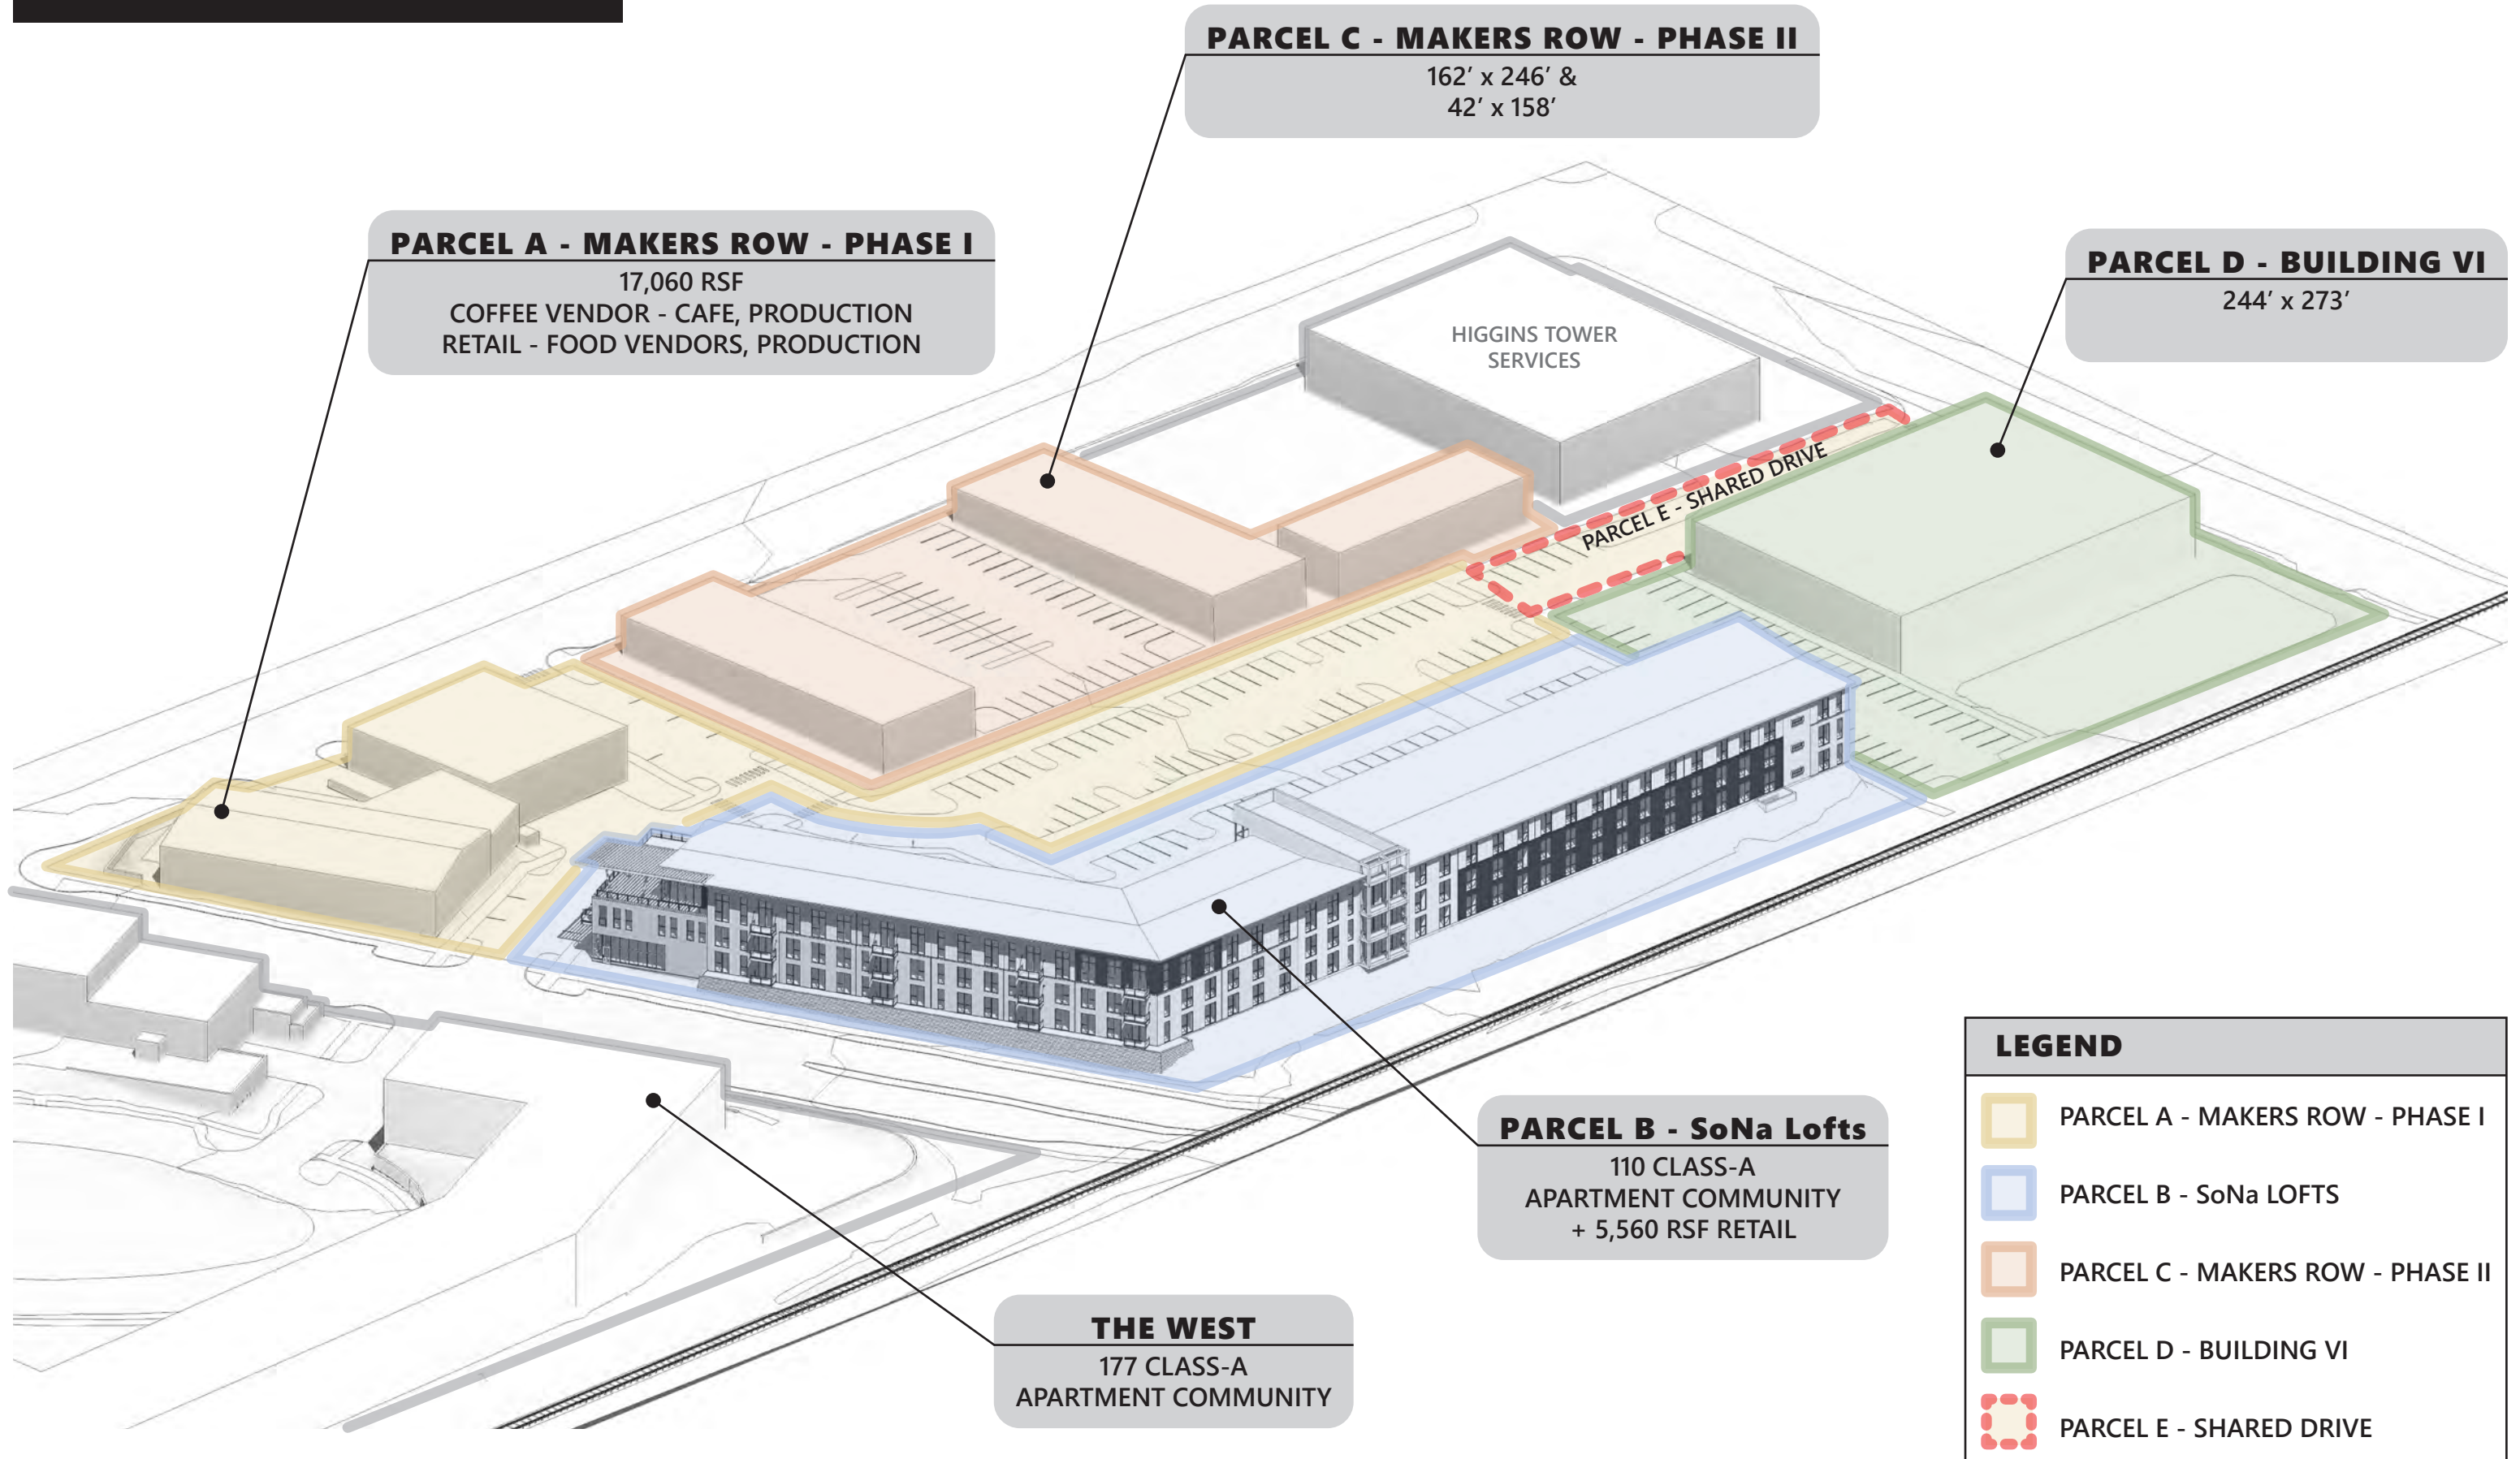

LEGEND	
	PARCEL A - MAKERS ROW - PHASE I
	PARCEL B - SoNa LOFTS
	PARCEL C - MAKERS ROW - PHASE II
	PARCEL D - BUILDING VI
	PARCEL E - SHARED DRIVE

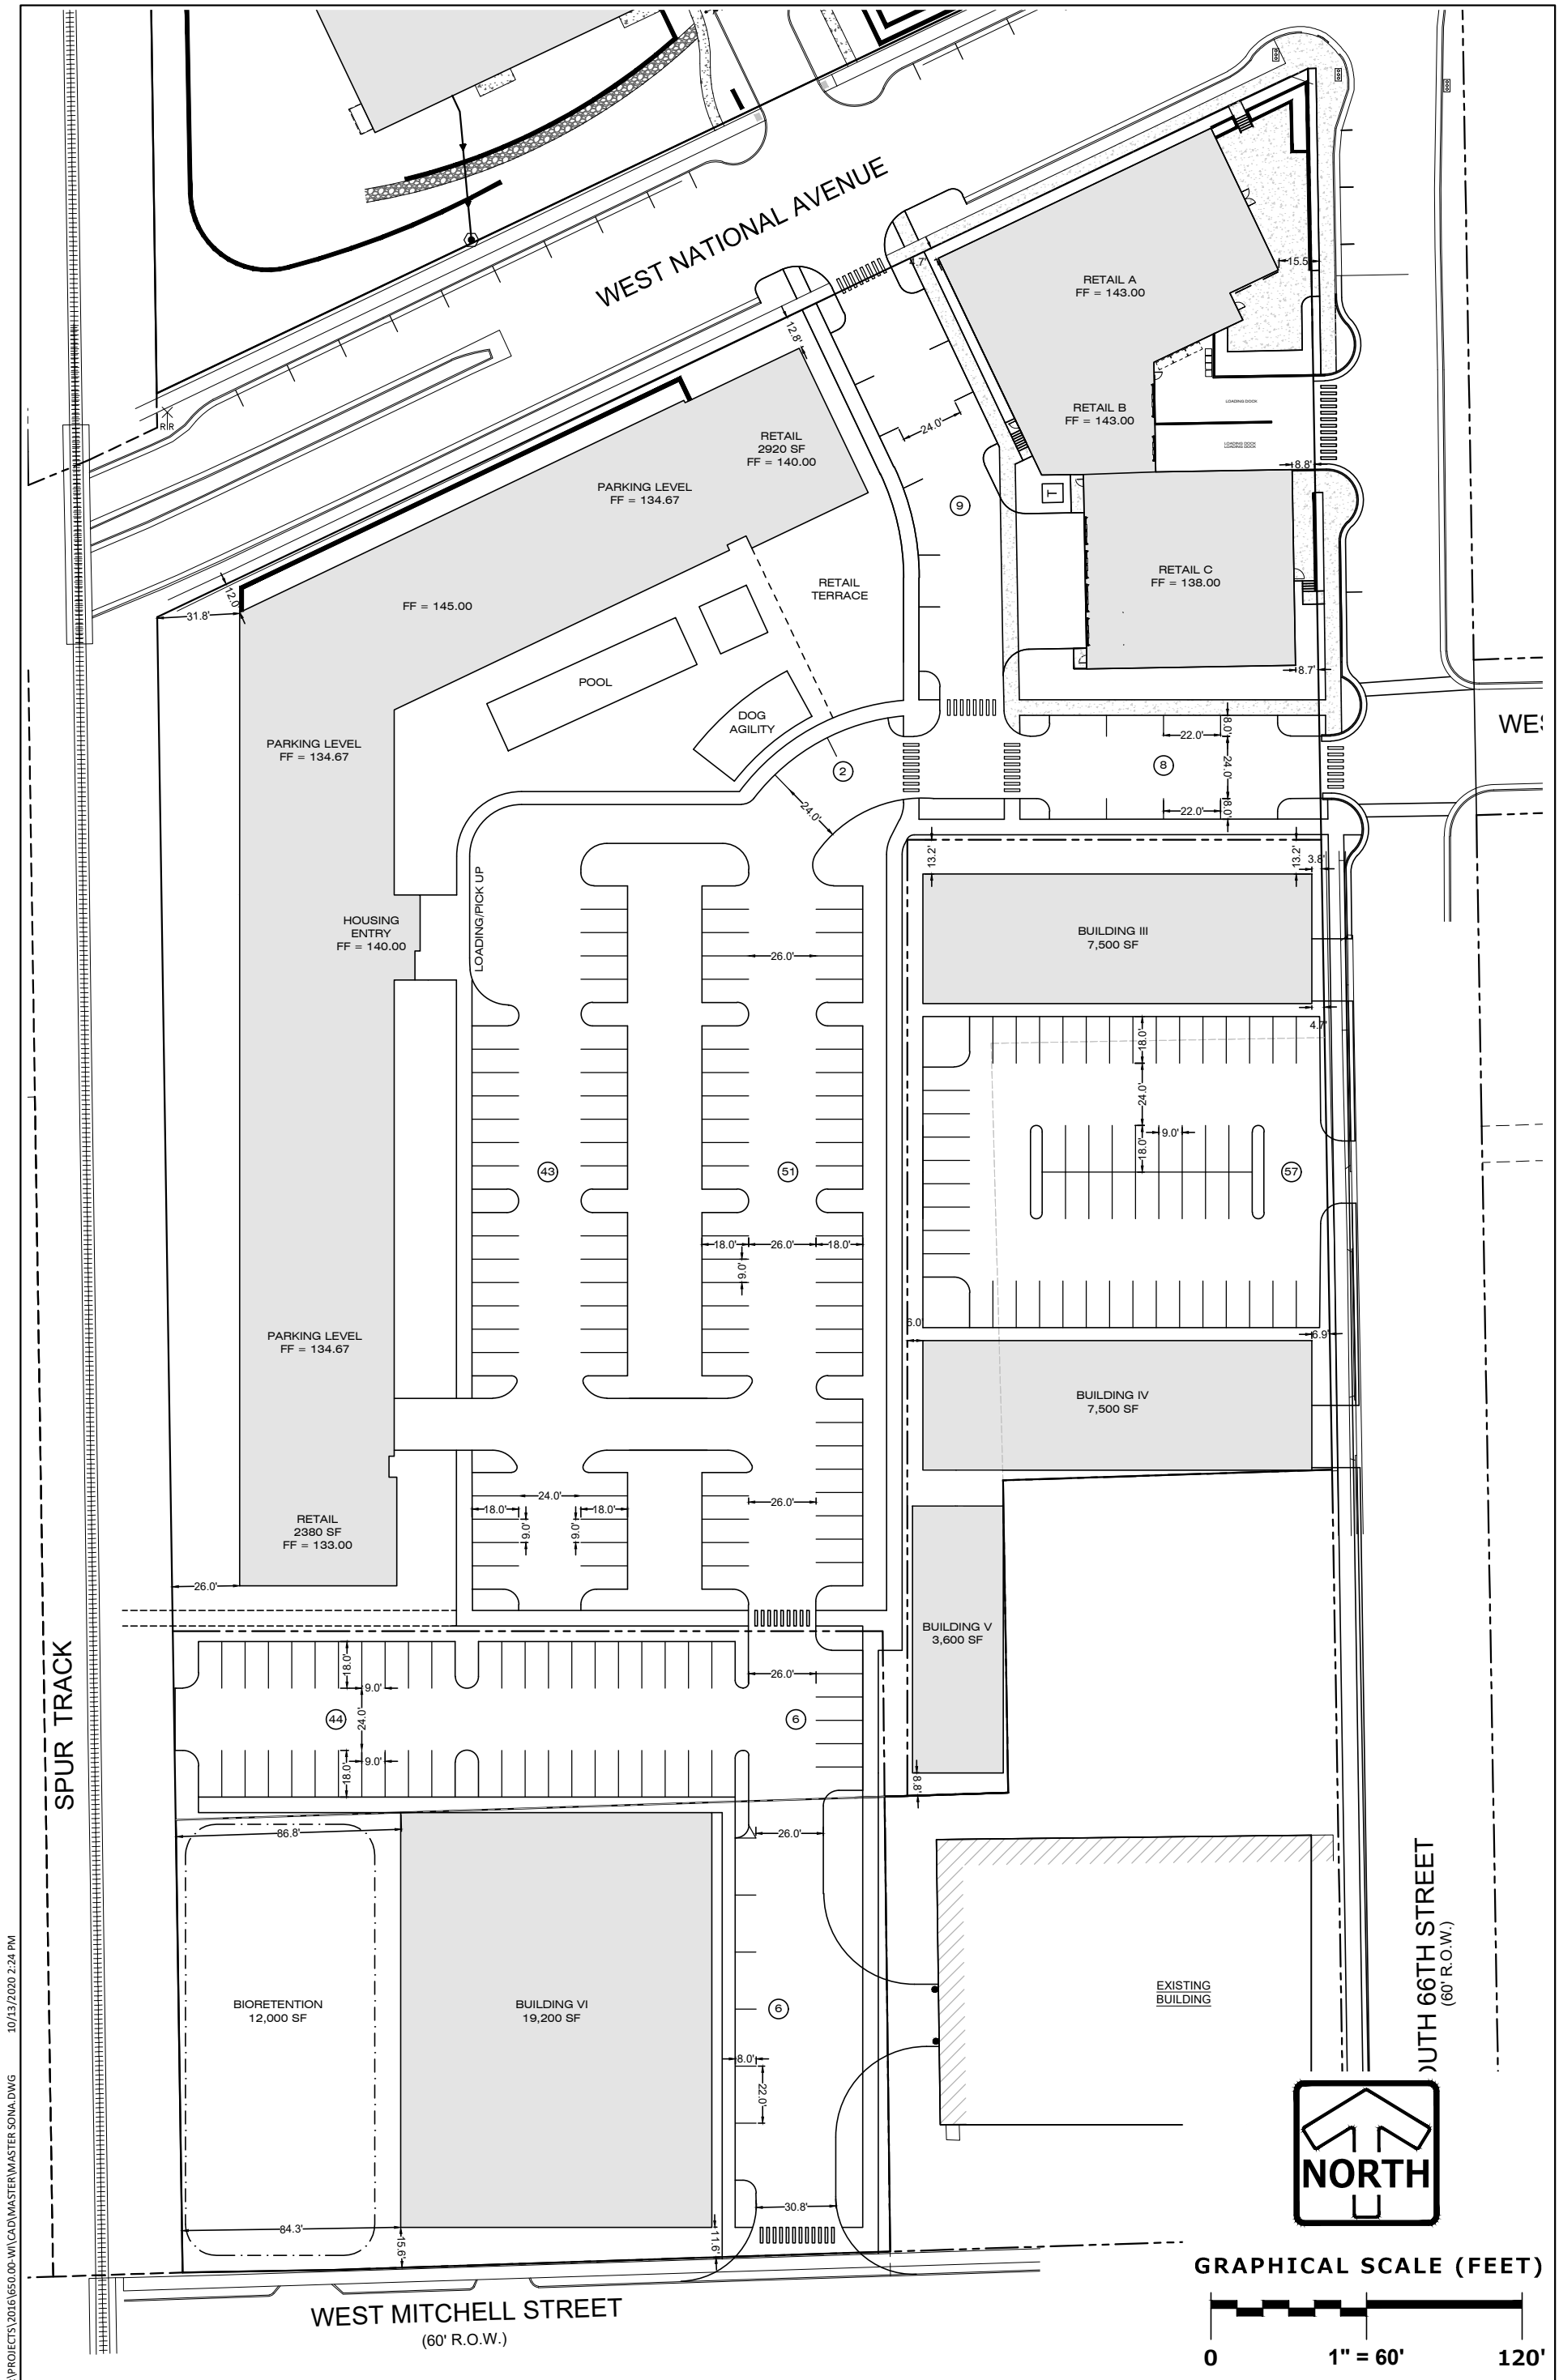

Z:\PROJECTS\2016\650-00-WI\CAD\MASTER\MASTER\_SONA.DWG 10/13/2020 2:24 PM

# SONA- SITE LAYOUT

PINNACLE ENGINEERING GROUP

20725 WATERTOWN ROAD | SUITE 100 | BROOKFIELD, WI 53186 | WWW.PINNACLE-ENGR.COM

PLAN | DESIGN | DELIVER

PEG JOB#

650.03

10/13/2020