

PROJECT

7546 GREENFIELD AVE.

WEST ALLIS, WISCONSIN

PROGRESS DOCUMENTS
NOT FOR CONSTRUCTION

THESE DOCUMENTS REFLECT PROGRESS AND INTENT AND MAY BE SUBJECT TO CHANGE, INCLUDING ADDITIONAL DETAIL. THESE ARE NOT FINAL CONSTRUCTION DOCUMENTS AND SHALL NOT BE USED FOR FINAL BIDDING OR CONSTRUCTION-RELATED PURPOSES.

OWNER

WALLY HOLTZ

REVISIONS

NO.	DESCRIPTION	DATE
-----	-------------	------


INFORMATION

PROJECT DESIGNER:	DENK & CO
PROJECT MANAGER:	MJU
PROJECT NUMBER:	241001
ISSUED FOR:	PROGRESS DRAWINGS
DATE:	12.04.2024

SHEET


PROPOSED ALTERATIONS

A100

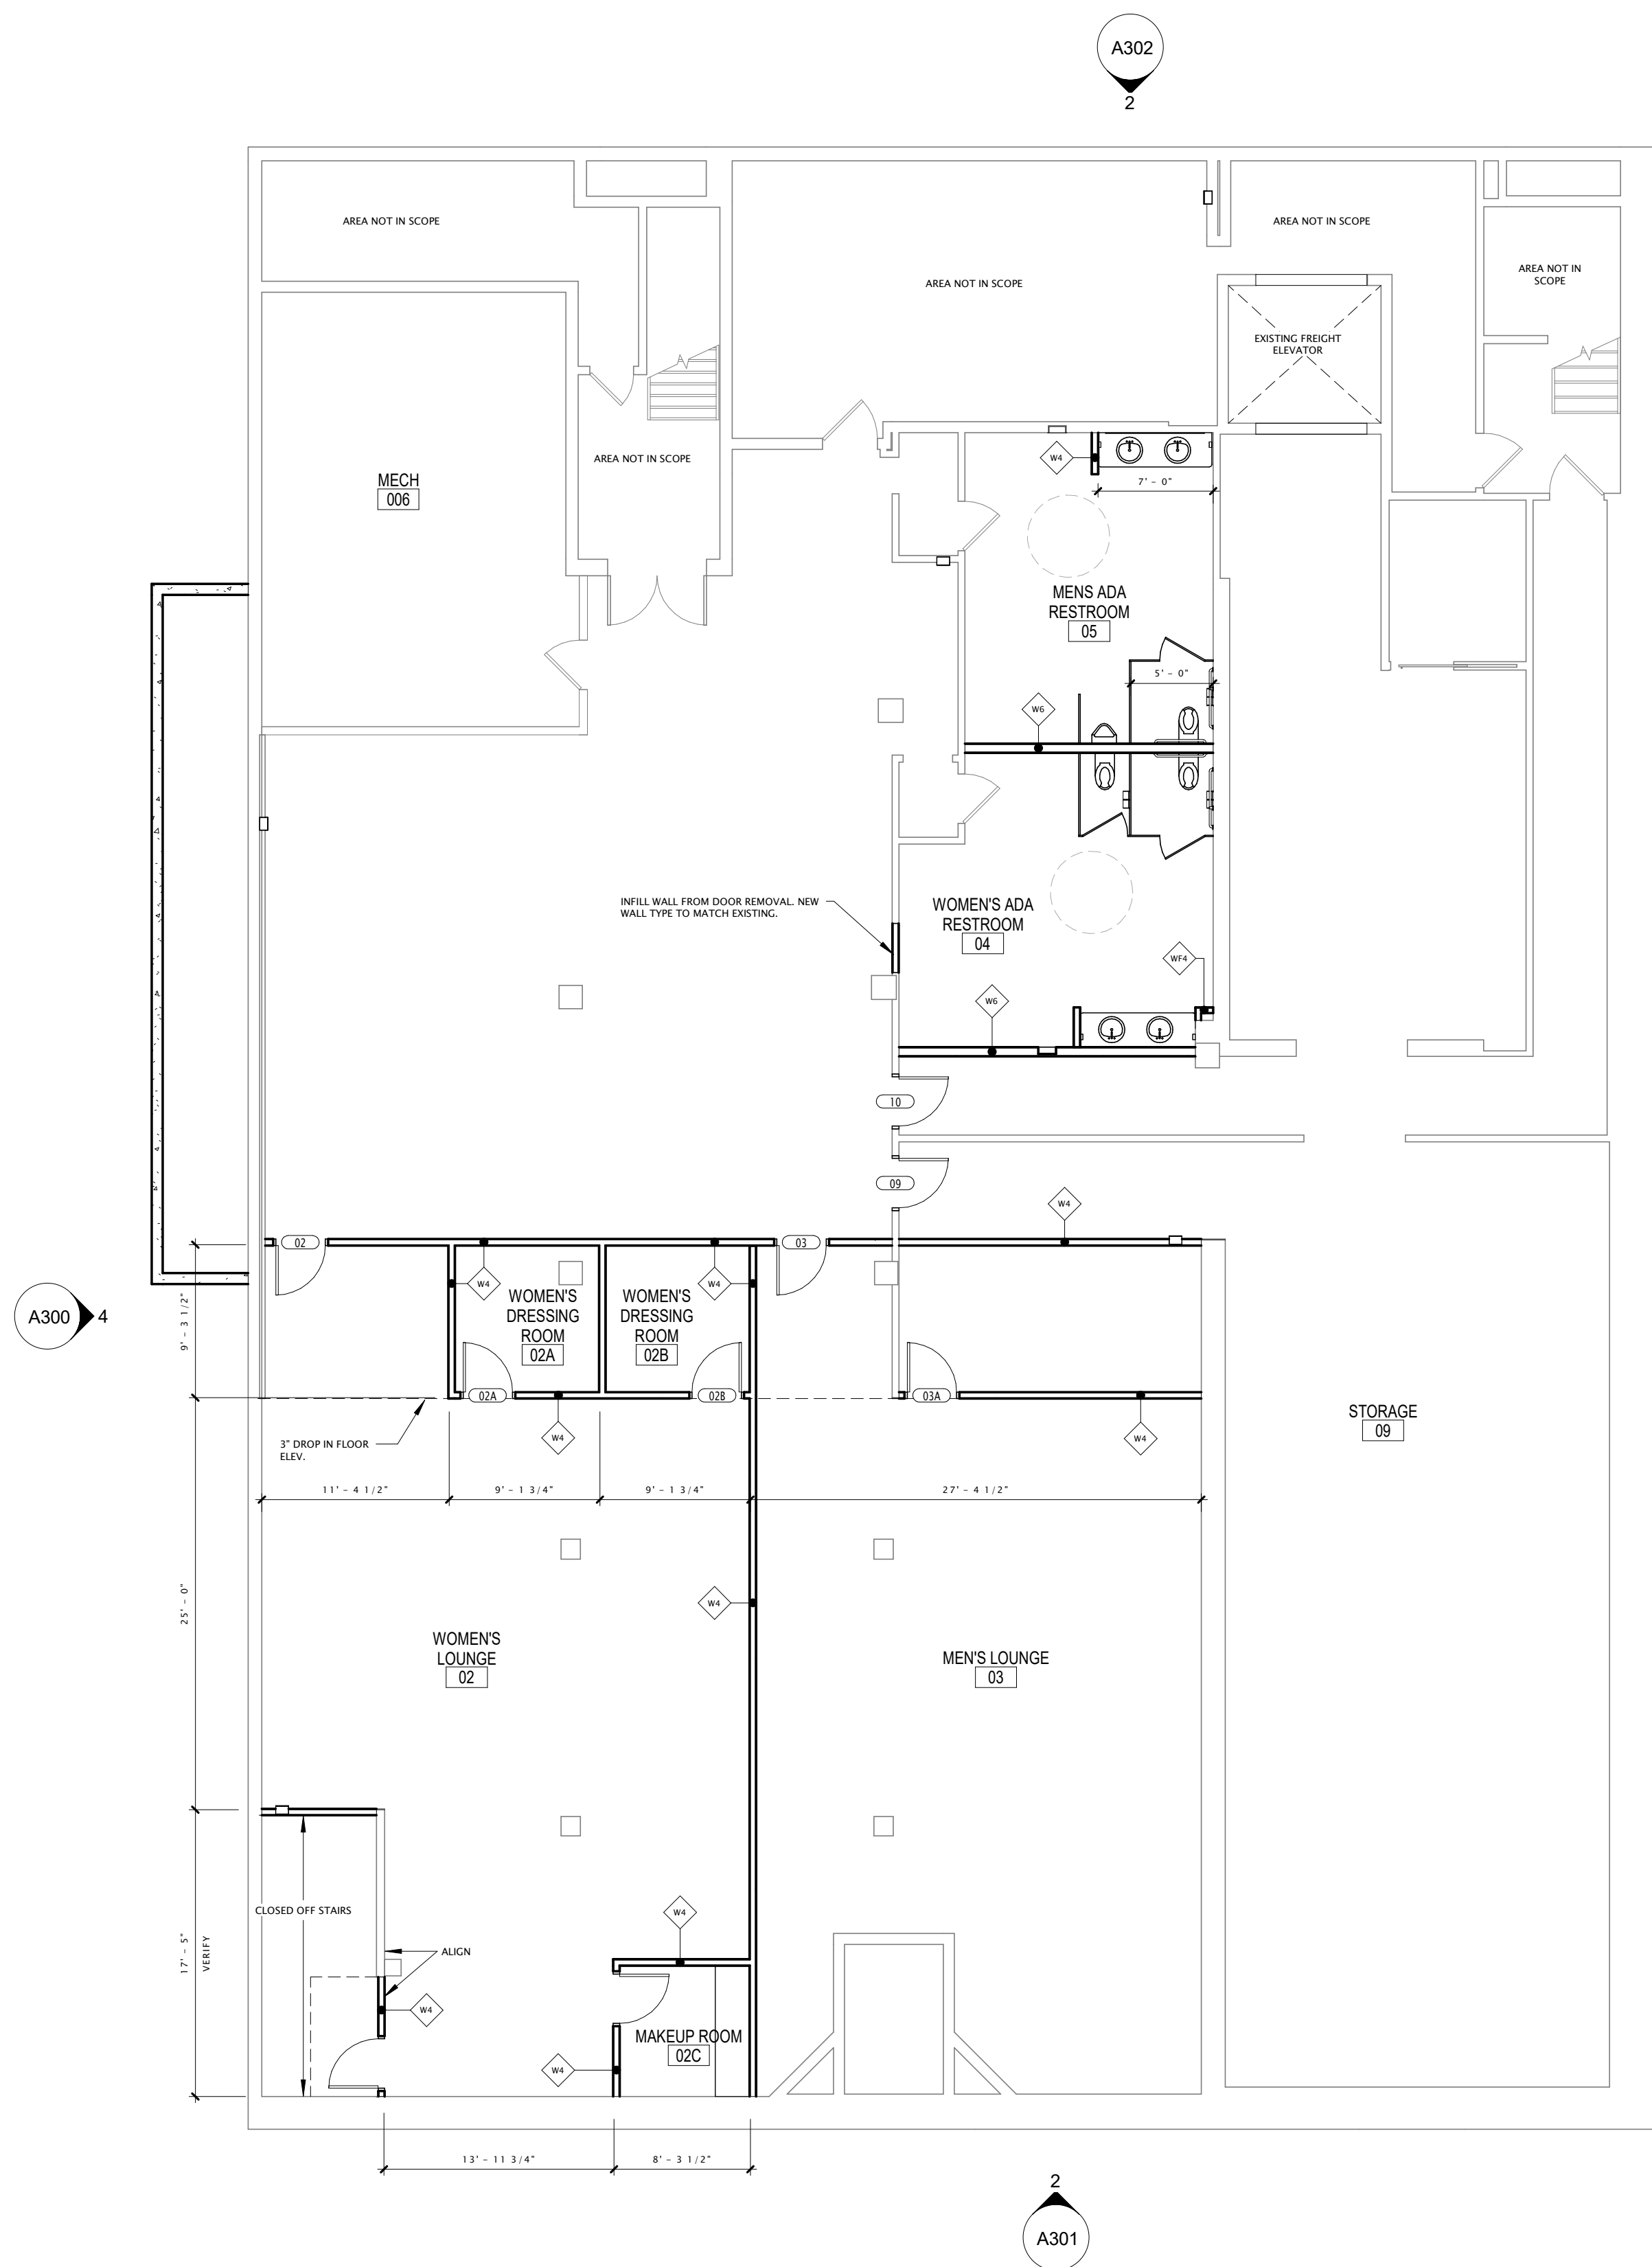

1 LOWER LEVEL - PROPOSED ALTERATION

1/8" = 1'-0"

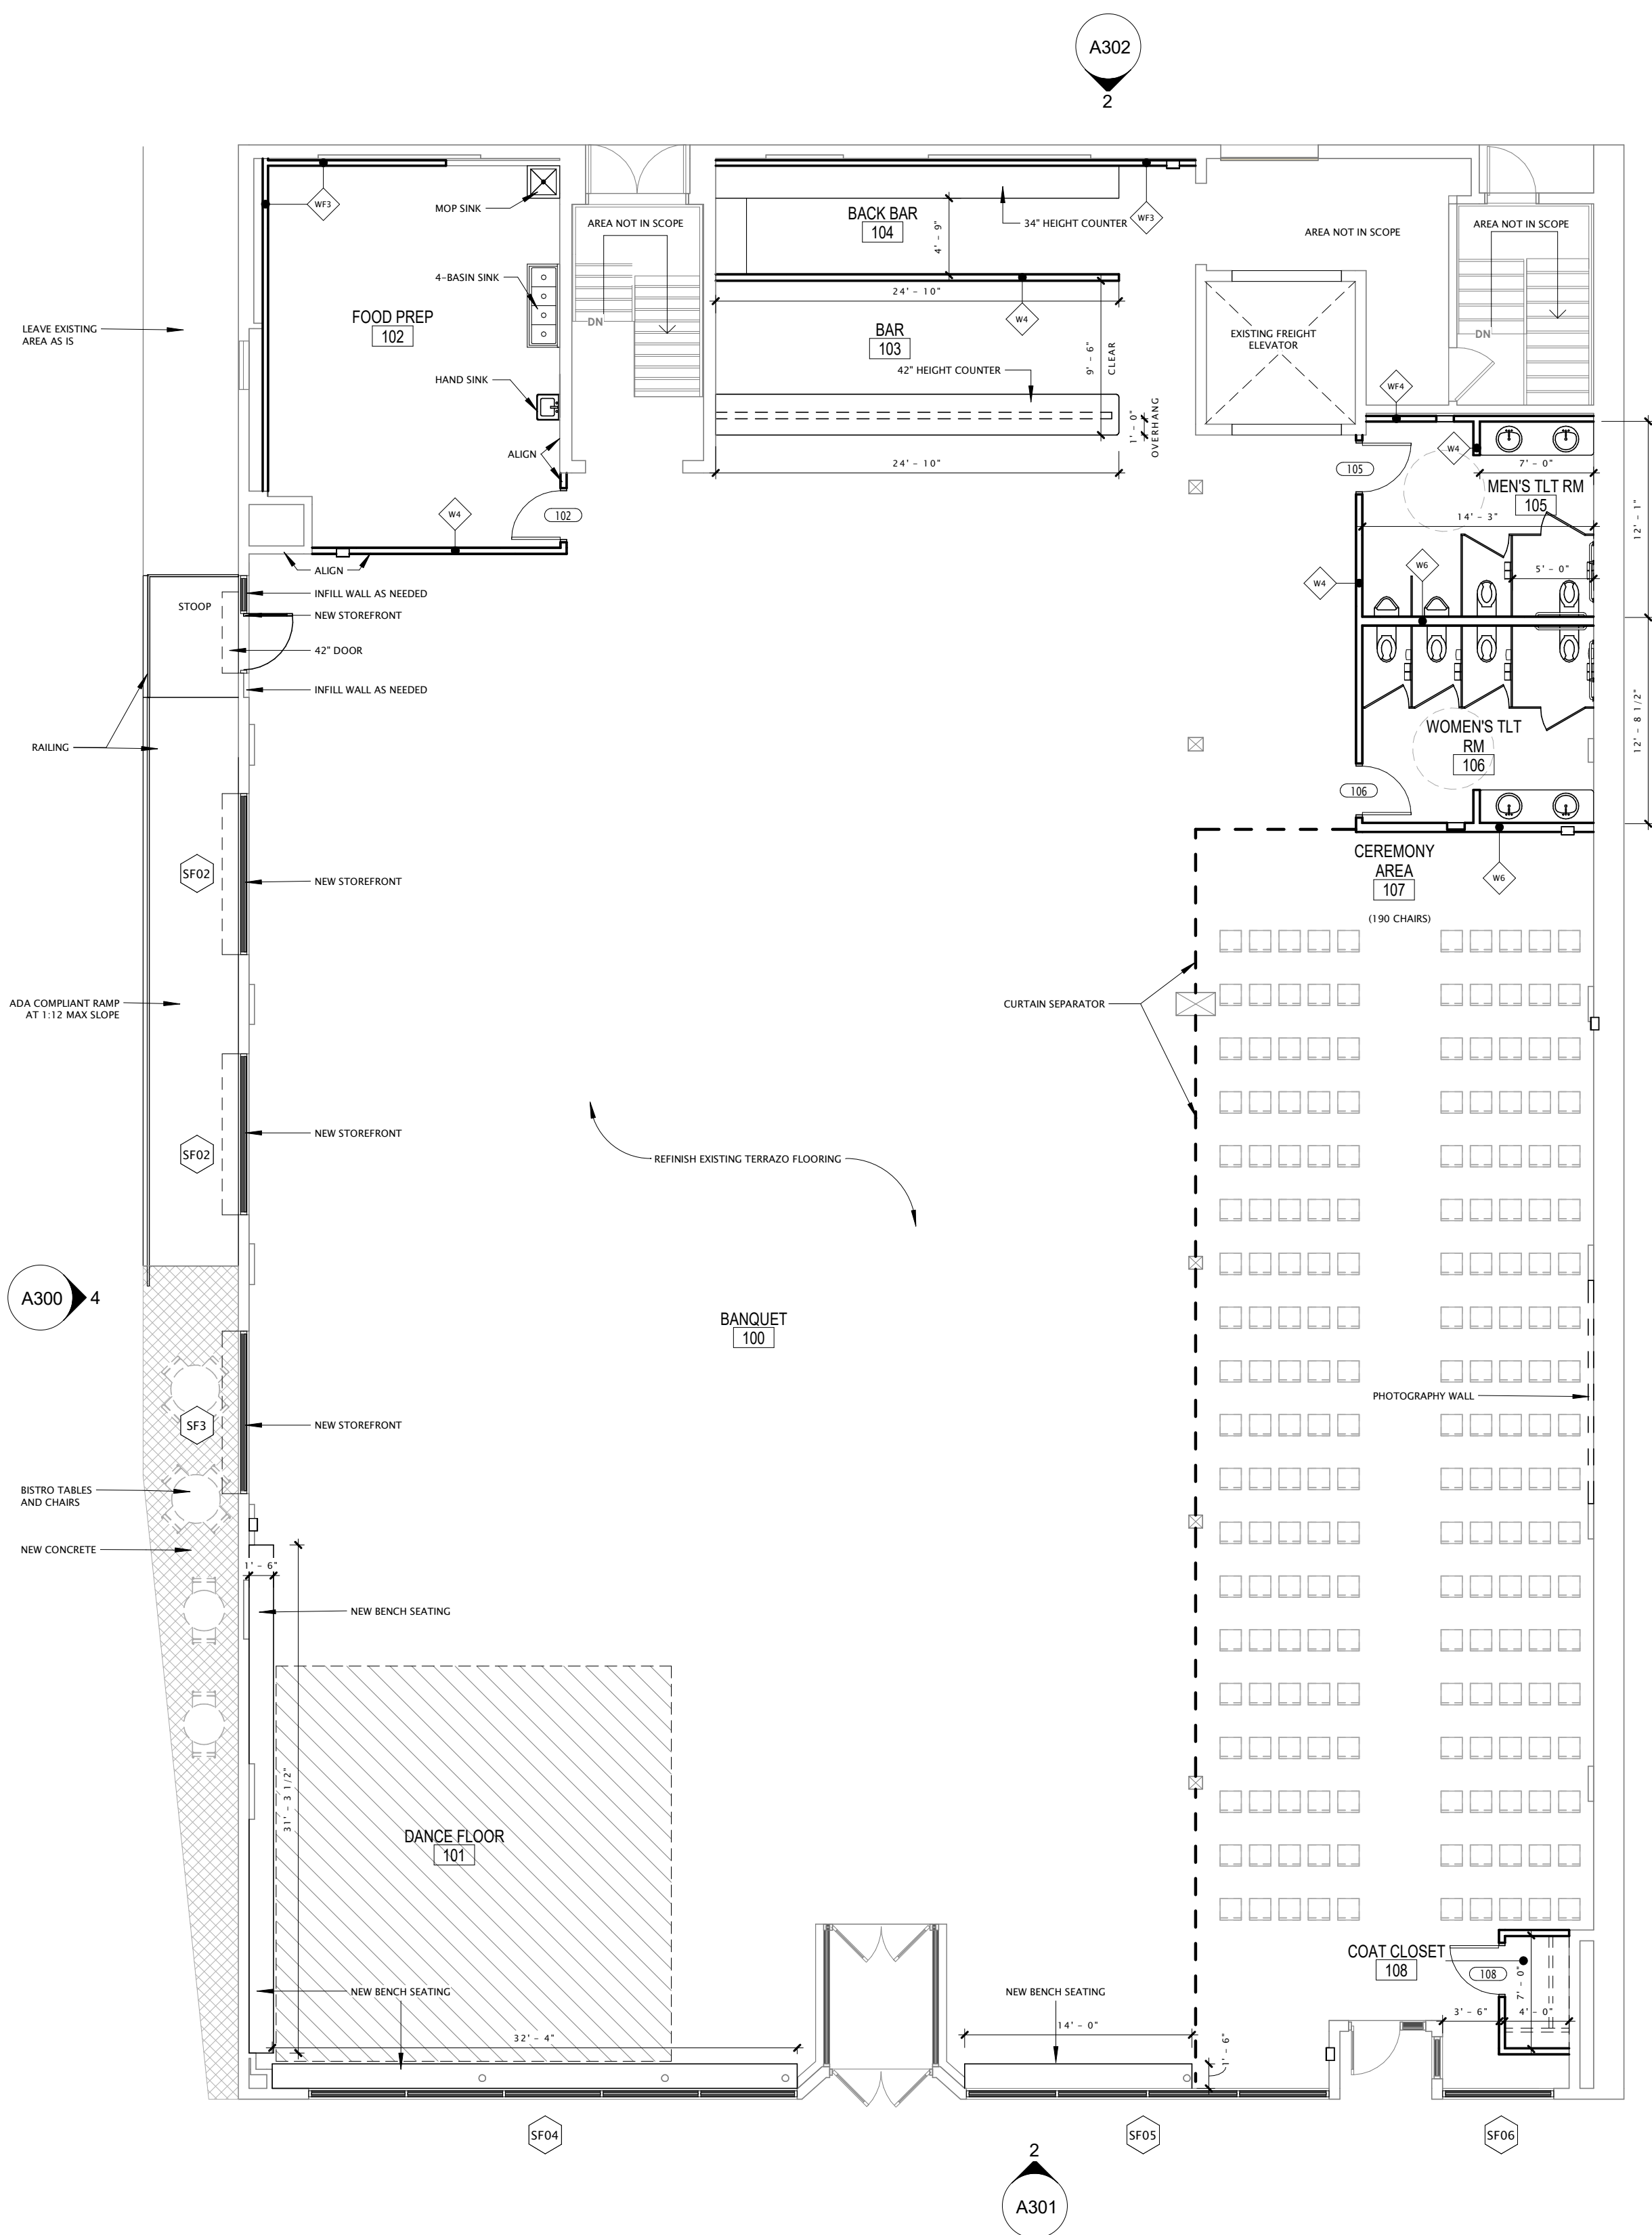

2 1ST FLOOR - PROPOSED ALTERATION

1/8" = 1'-0"

