
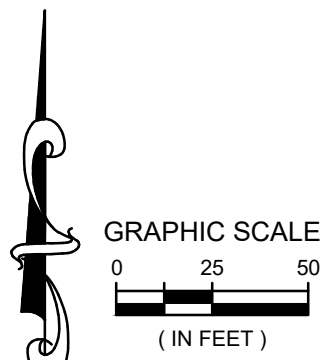


EXHIBIT

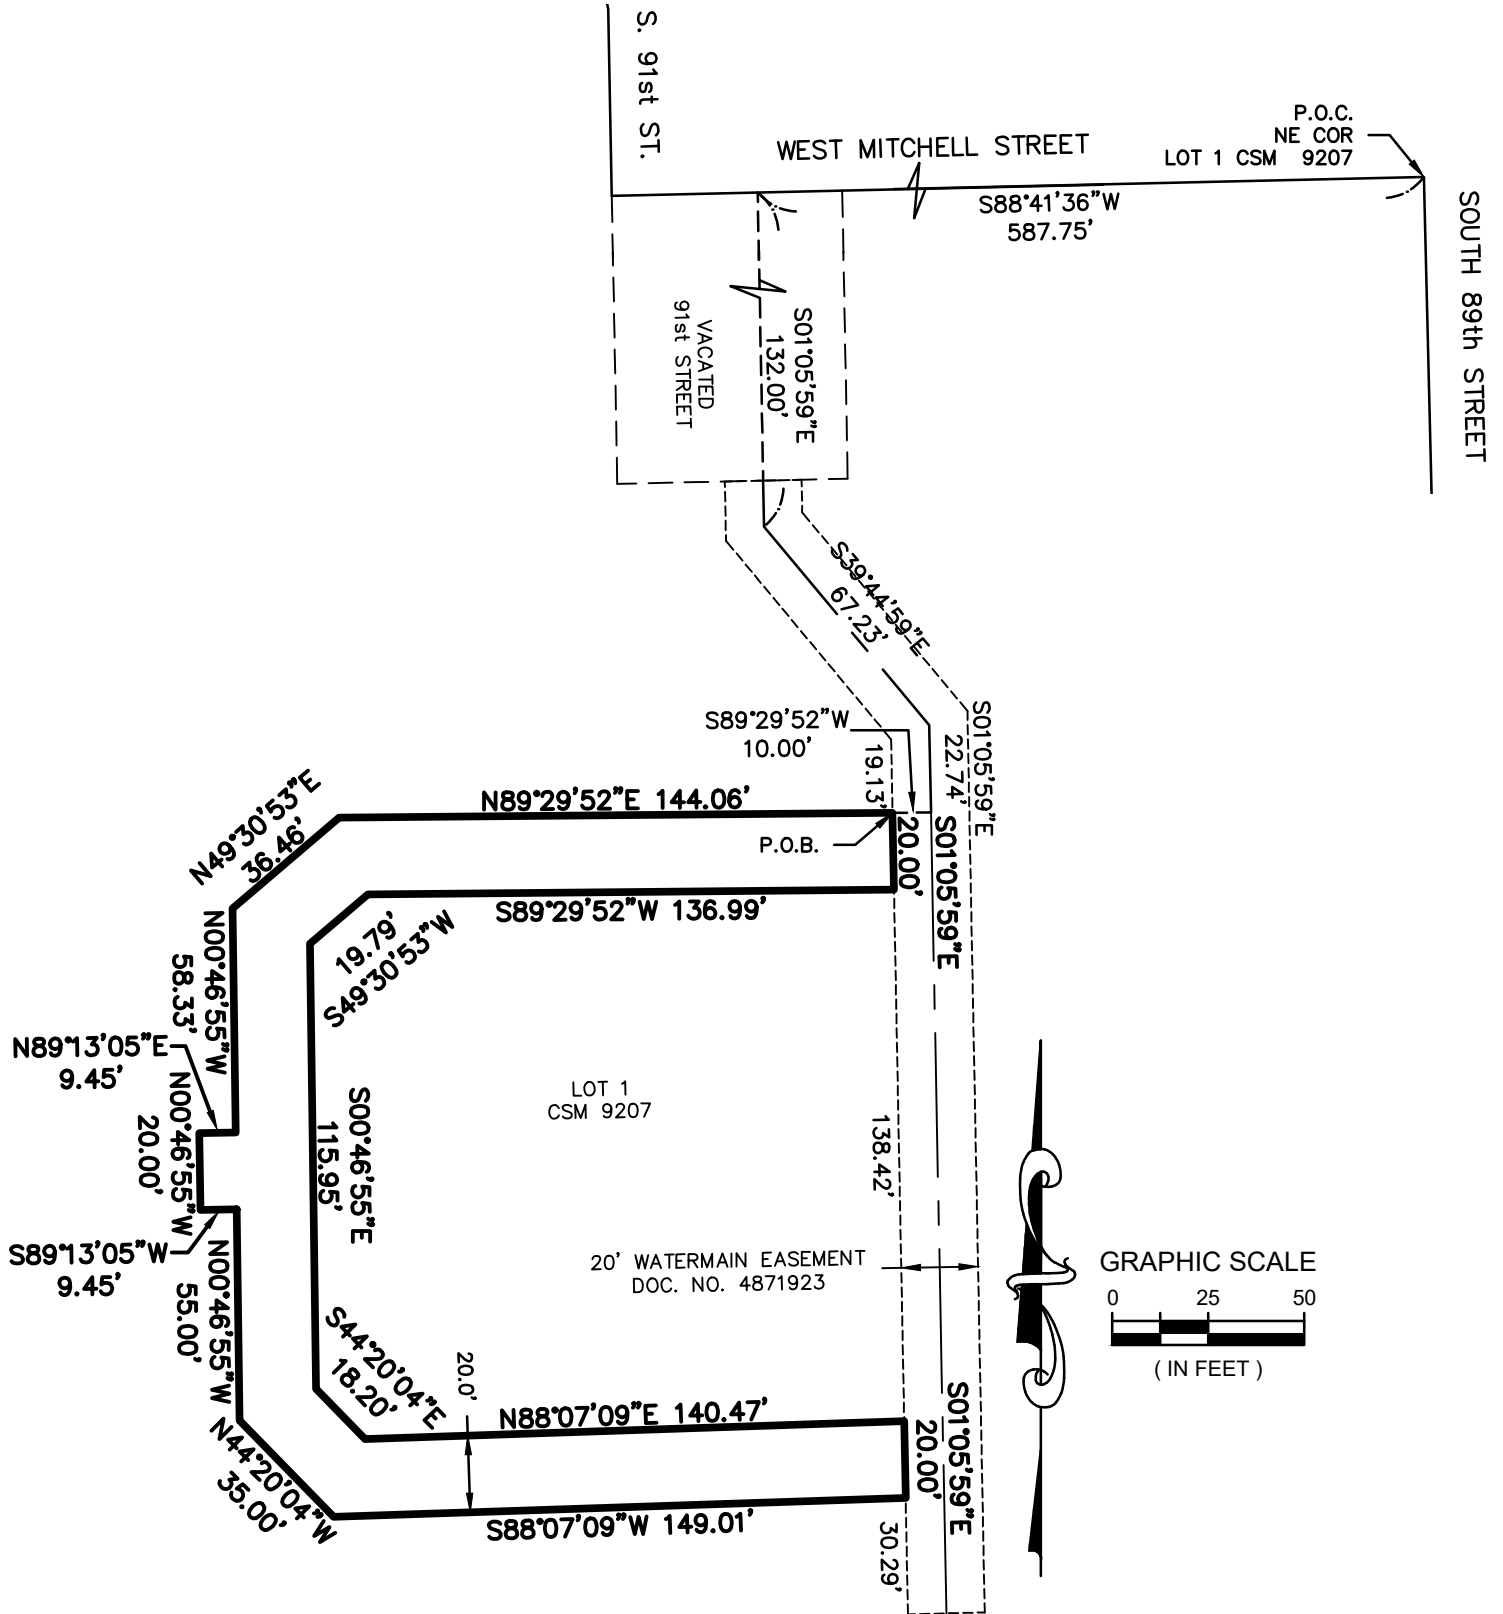

raSmith
CREATIVITY BEYOND ENGINEERING

16745 W. Bluemound Road
Brookfield, WI 53005-5938
(262) 781-1000
rasmith.com

S:\5163979\DWGEX101A50.dwg, SHEET 2, 9/21/2020 8:56:38 AM, mjr