


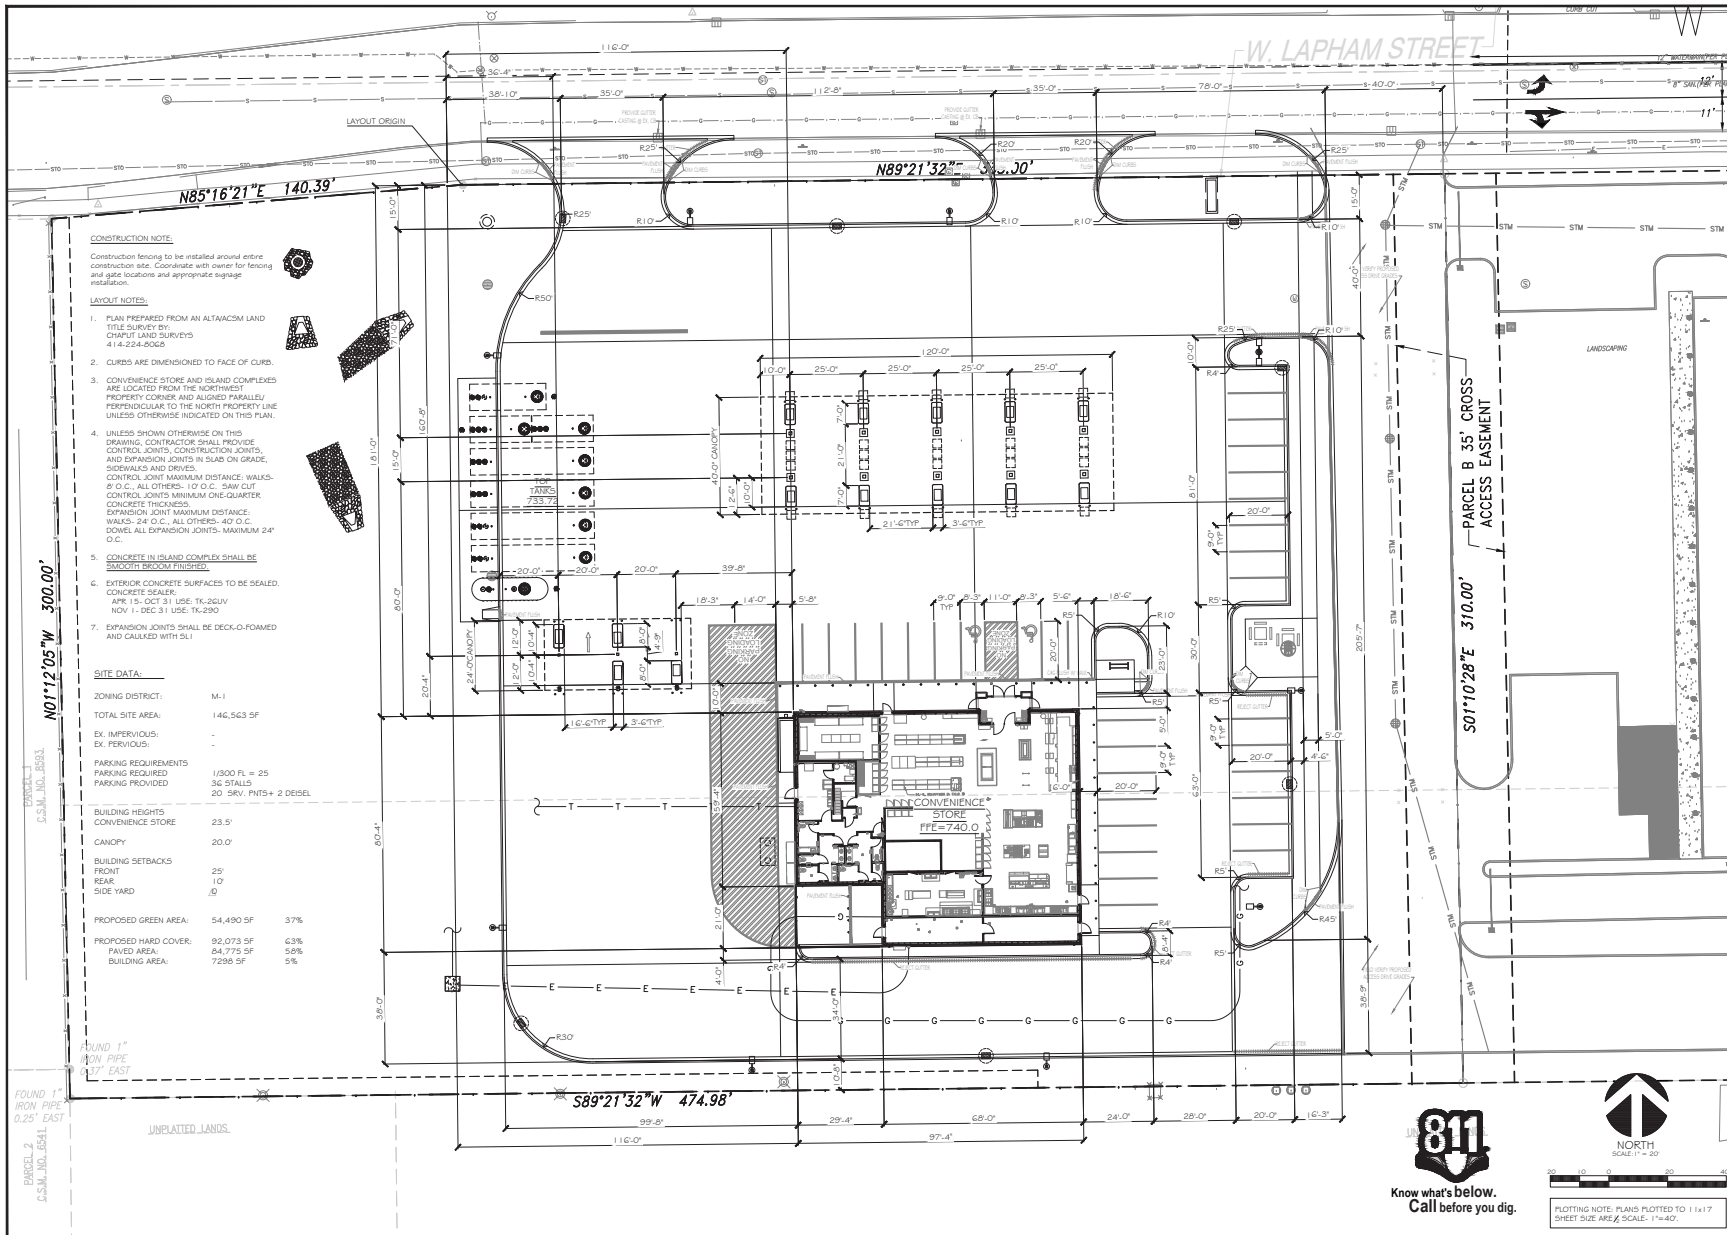

Kwik Trip

Kwik Star

KWIK TRIP, Inc.
P.O. BOX 2107
1625 OAK STREET
LACROSSE, WI 54602-2107
PH. (608) 781-8988
FAX (608) 781-8960

INSITES
800.766.6666
3030 Harbor Lane North, STE 131
Plymouth, Wisconsin 53447
TEL 763.8400
FAX 763.8400

ROBERT J. MUELLER
LANDSCAPE ARCHITECT
15 MAR 2019

SITE DIMENSION PLAN
CONVENIENCE STORE 1047
WEST ALLIS, WISCONSIN

NO.	DATE	DESCRIPTION
1	8/20/18	COMMENTS
2	1/28/19	WIDOT COMMENTS
3	3/28/19	WIDOT COMMENTS
4	3/28/19	WIDOT COMMENTS
SP1

#	DATE	DESCRIPTION

DRAWN BY	JM
PROJ. NO.	00
DATE	2018 04
SHEET	CD 4